


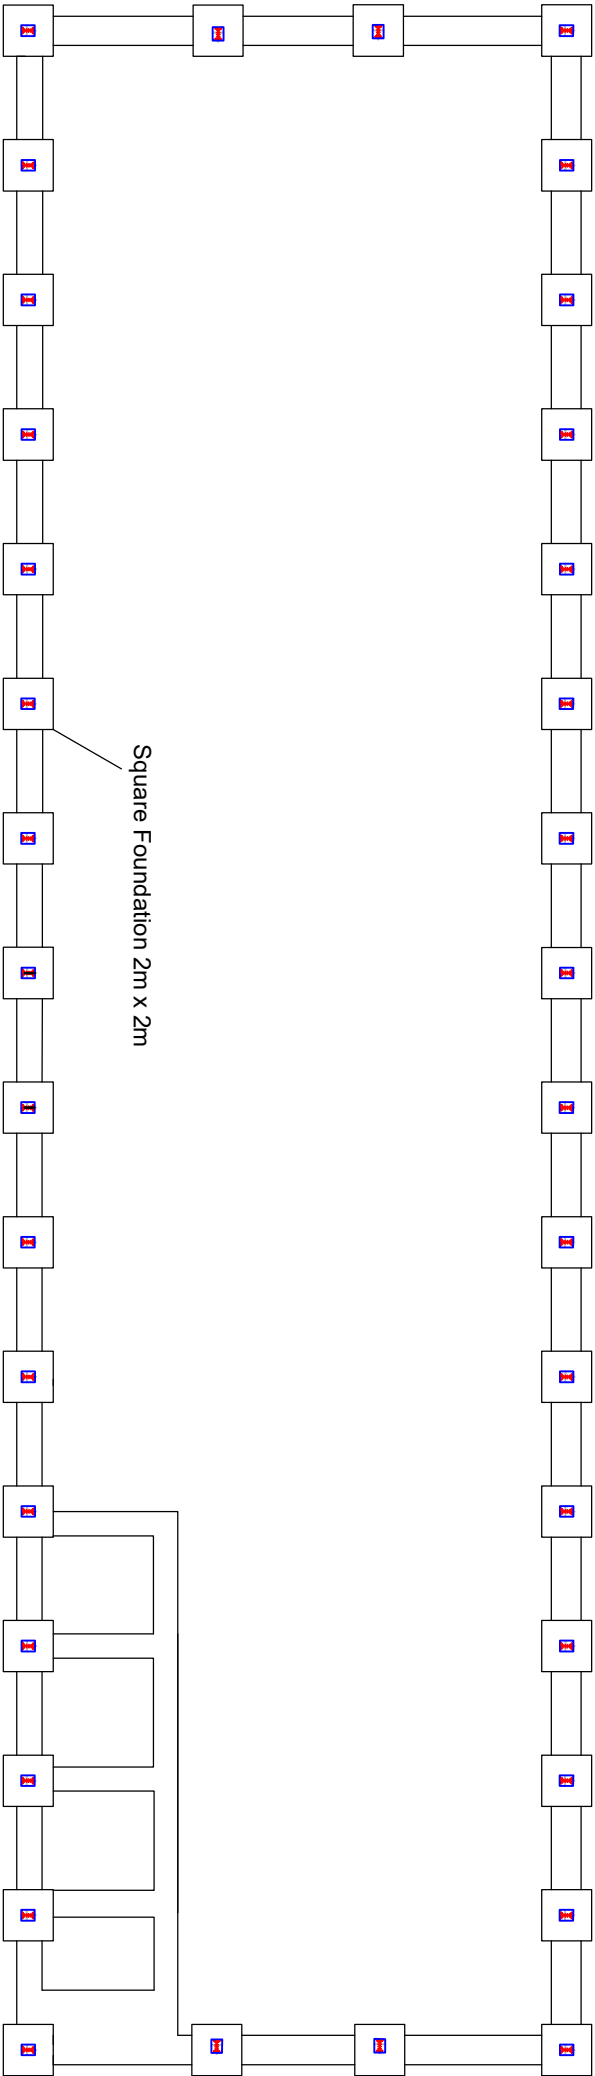

South Refineries Company				
Drawing Name		Date	Scale	Sheet Number
Foundation Plan		19/1/2025		2
Designed by	Checked by	Approved by		
Eng. Jasim		Eng. Watheq Abdullah		
		d:\yrrr rrrrrr.jpg		