


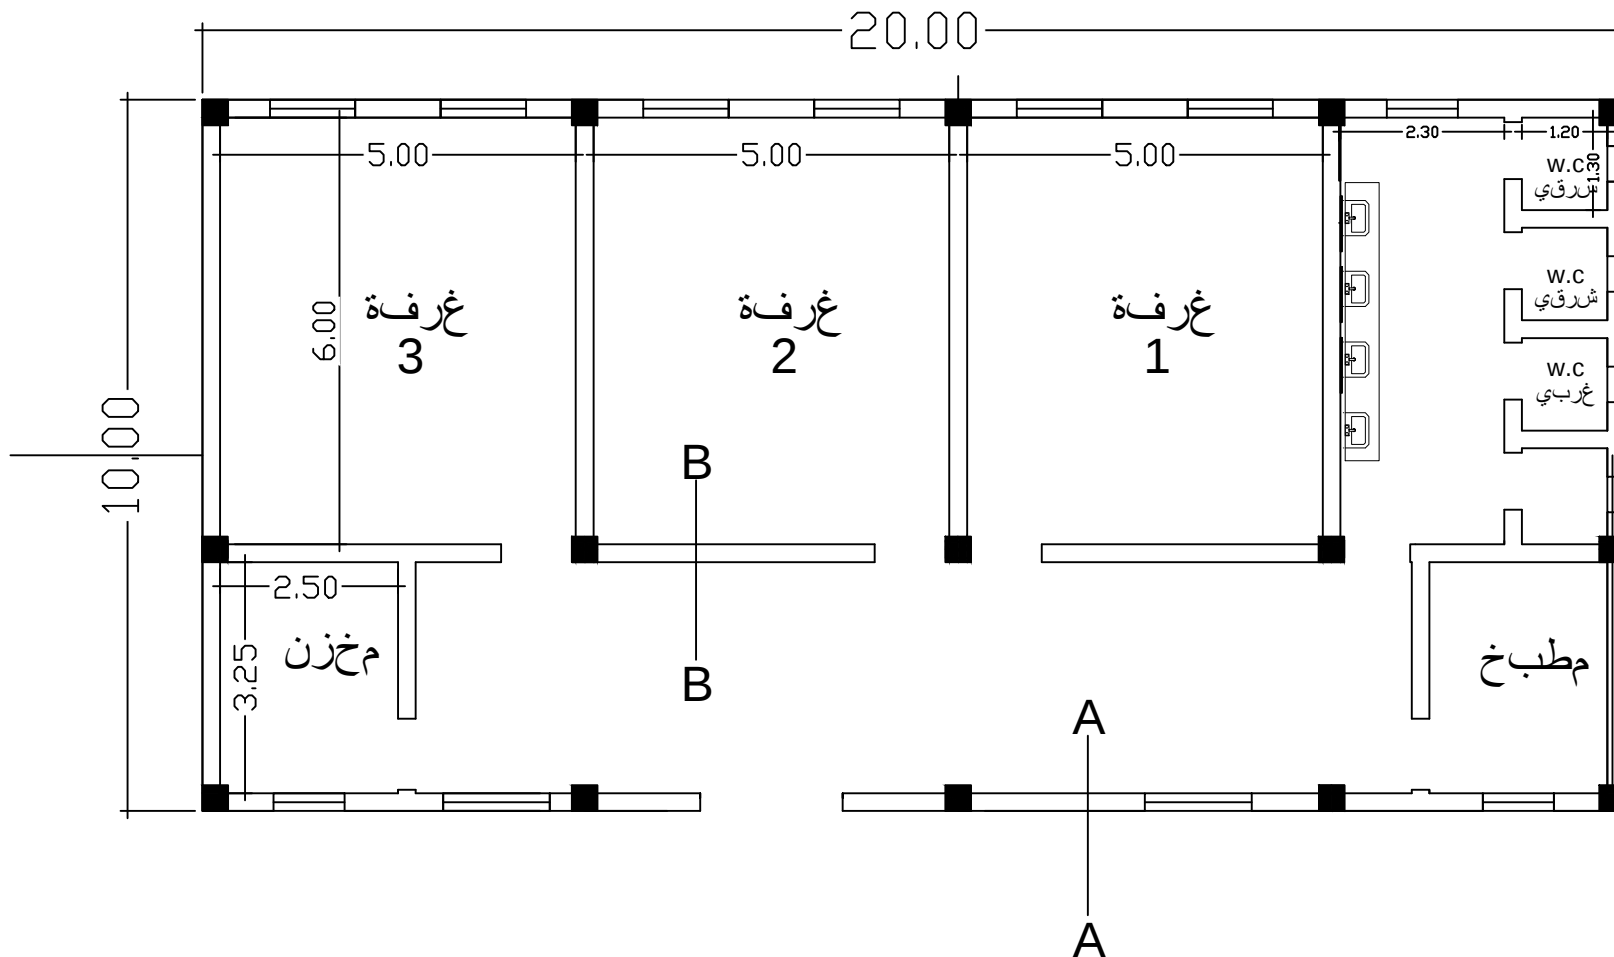

SOUTH
REFINERIES
COMPANY

General Notes

No.	Revision/Issue	Date

Project Name and Address
بنائية قسم الزقليات

Drawing set
Architecture

Project plan	Sheet
Date 14/3/2024	Ar 3
Scale not to scale	
Desined by Hind Raad	
Drawing by Hind Raad	
Checked by	
Approved by	