


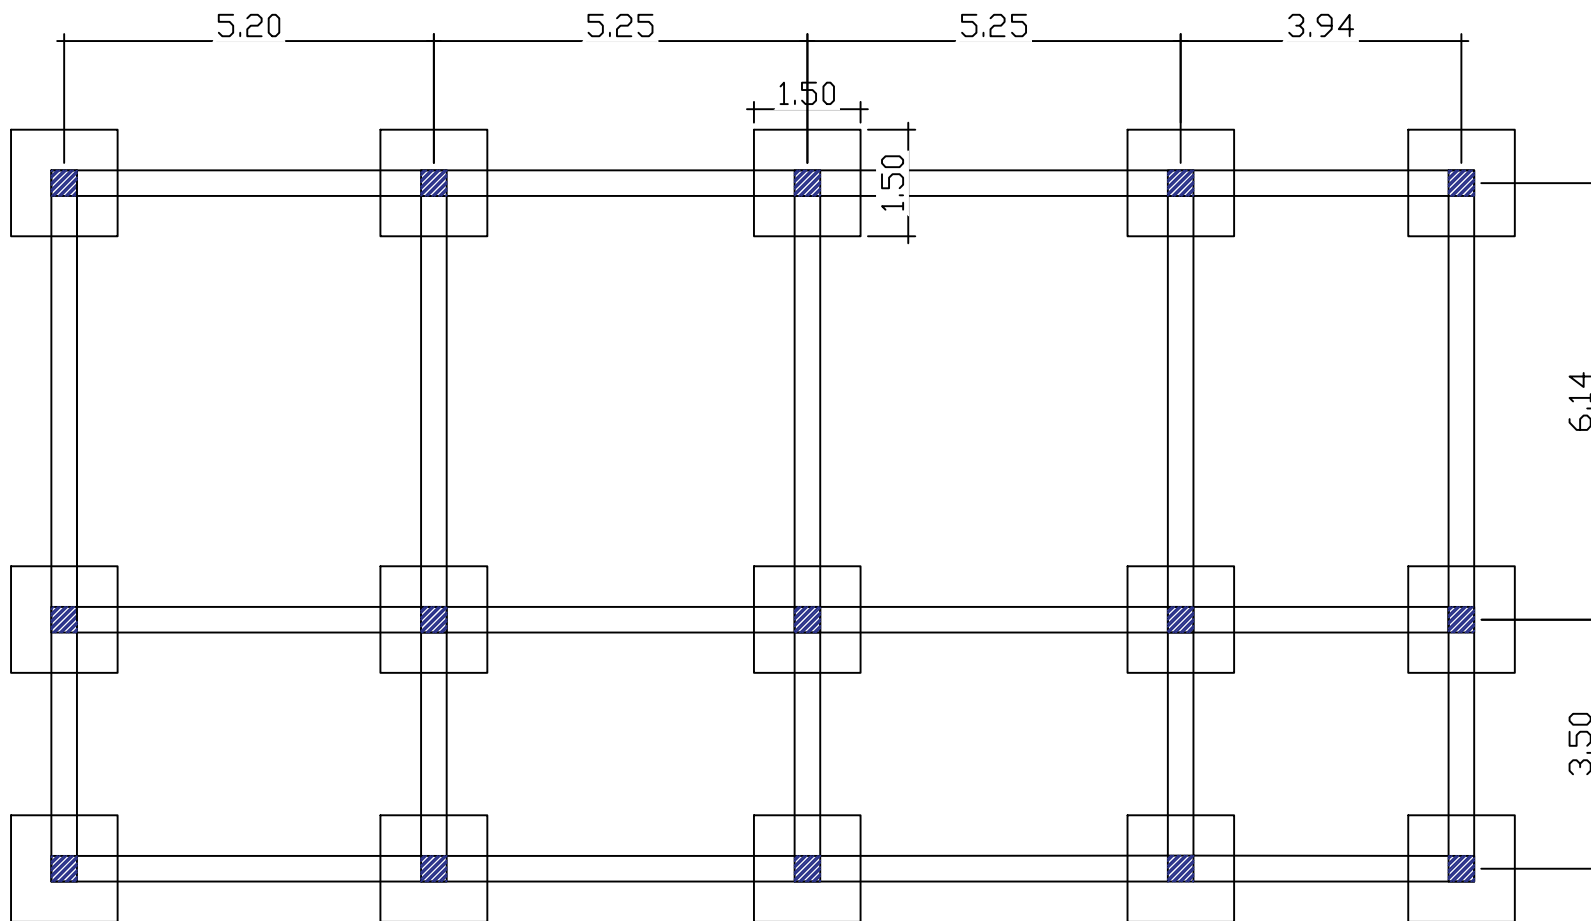

SOUTH
REFINERIES
COMPANY

General Notes

No.	Revision/Issue	Date

Project Name and Address

بنائة قسم الزؤليات

Drawing set

Structural

Project

Foundation

Date

30/4/2024

Scale

not to scale

Desined by

Lina Khalil

Drawing by

Lina Khalil

Checked by

Approved by

Sheet

St.