


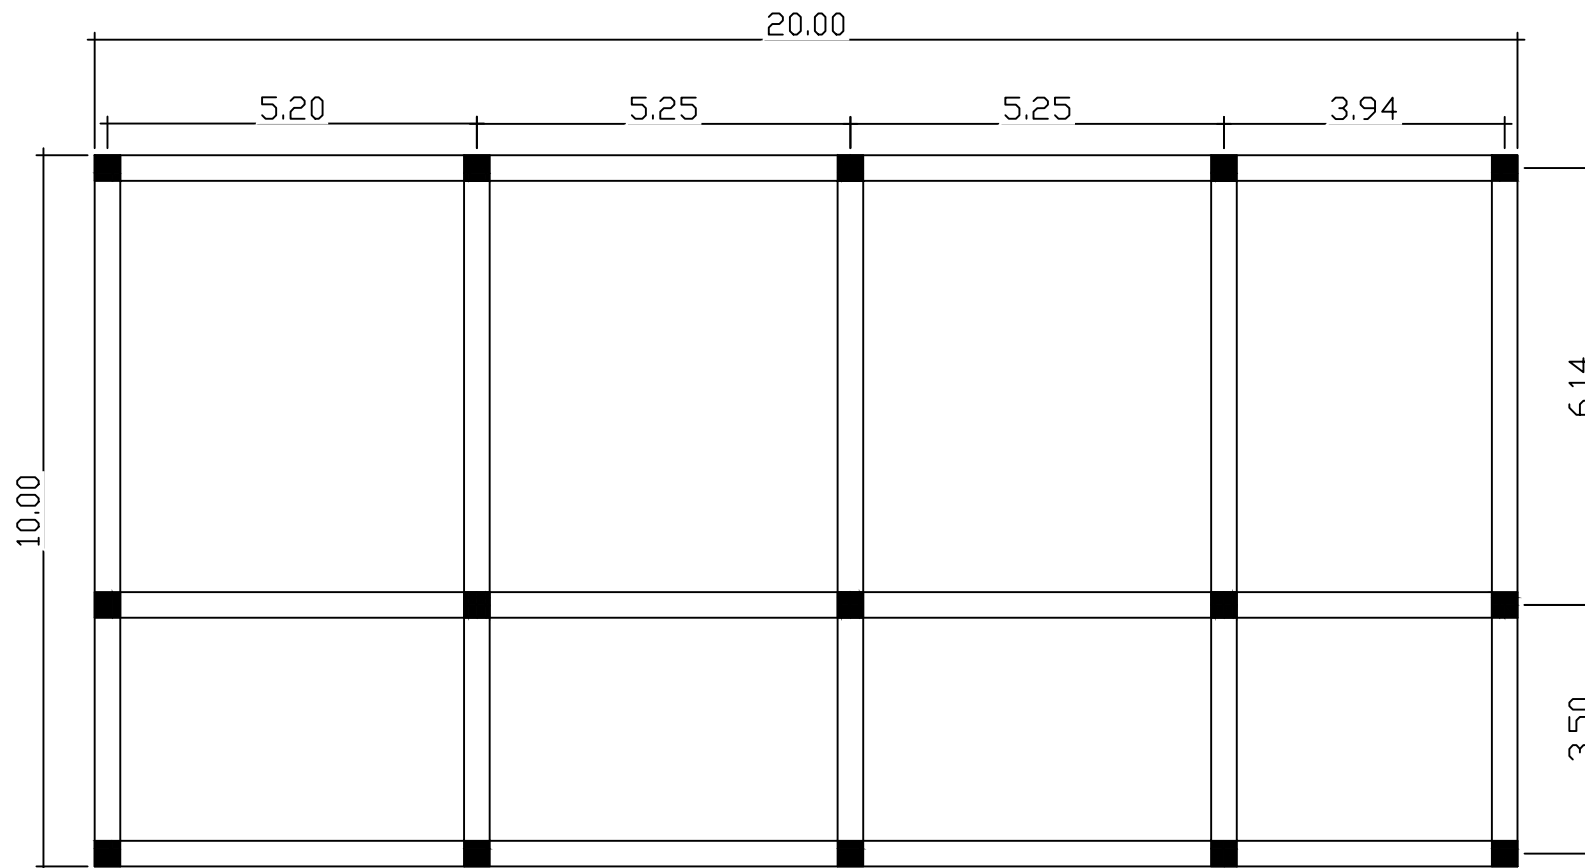

SOUTH
REFINERIES
COMPANY

General Notes

No.	Revision/Issue	Date

Project Name and Address

بنایة قسم الزئلیات

Drawing set

Structural

Project
Beams&
Column

Date
30/4/2024

Scale
not to scale

Desined by
Lina Khalil

Drawing by
Lina Khalil

Checked by

Approved by

Sheet

St.