


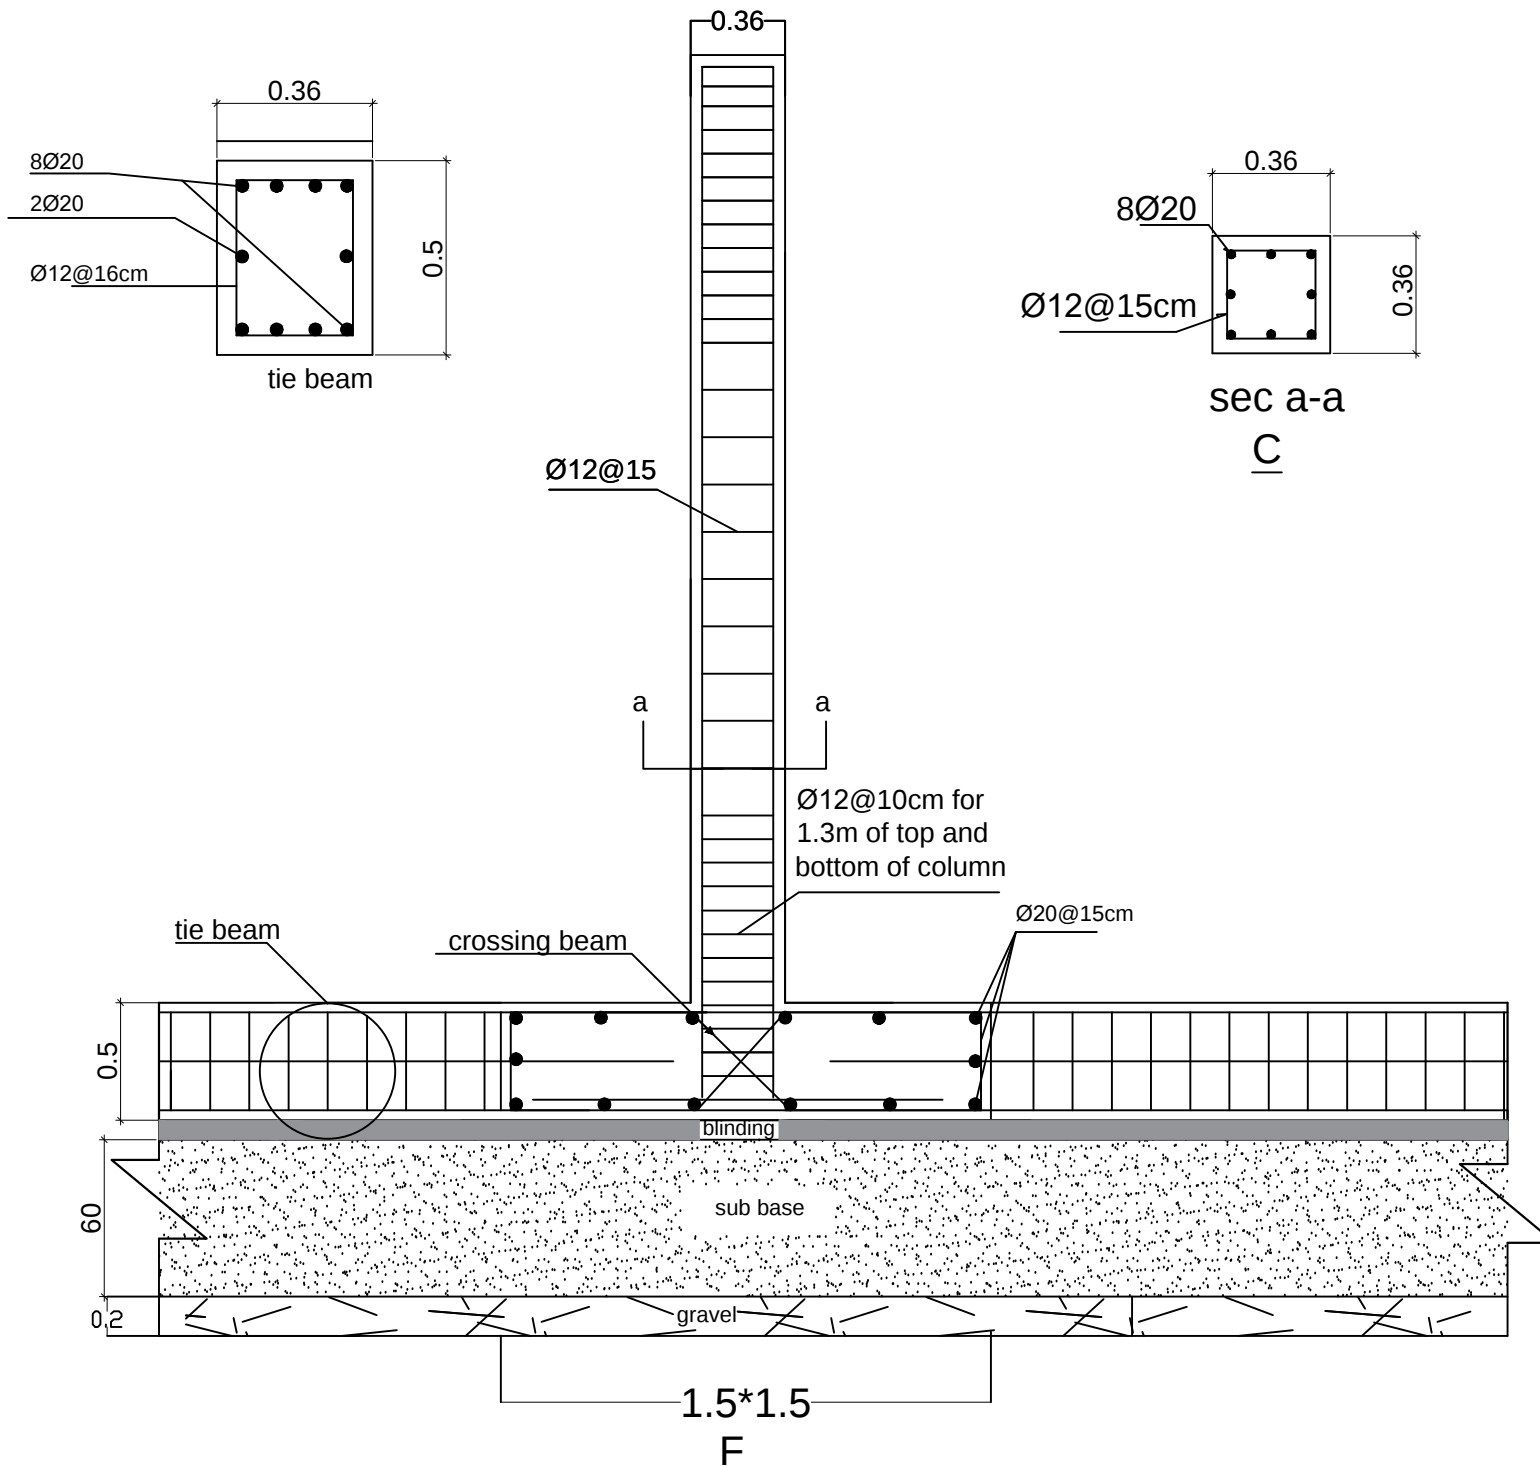

SOUTH REFINERIES COMPANY

General Notes

No. Revision/Issue

Project Name and Address

بنایة ادارية قسم
النقلیات

Drawing set

Foundation sec.

Project
Sec. F

Date
20/4/2024

Scale
not to scale

Desined by:
Lina Khalil

Drawing by
Lina Khalil

Choked by

Approved by

Sheet

St.