


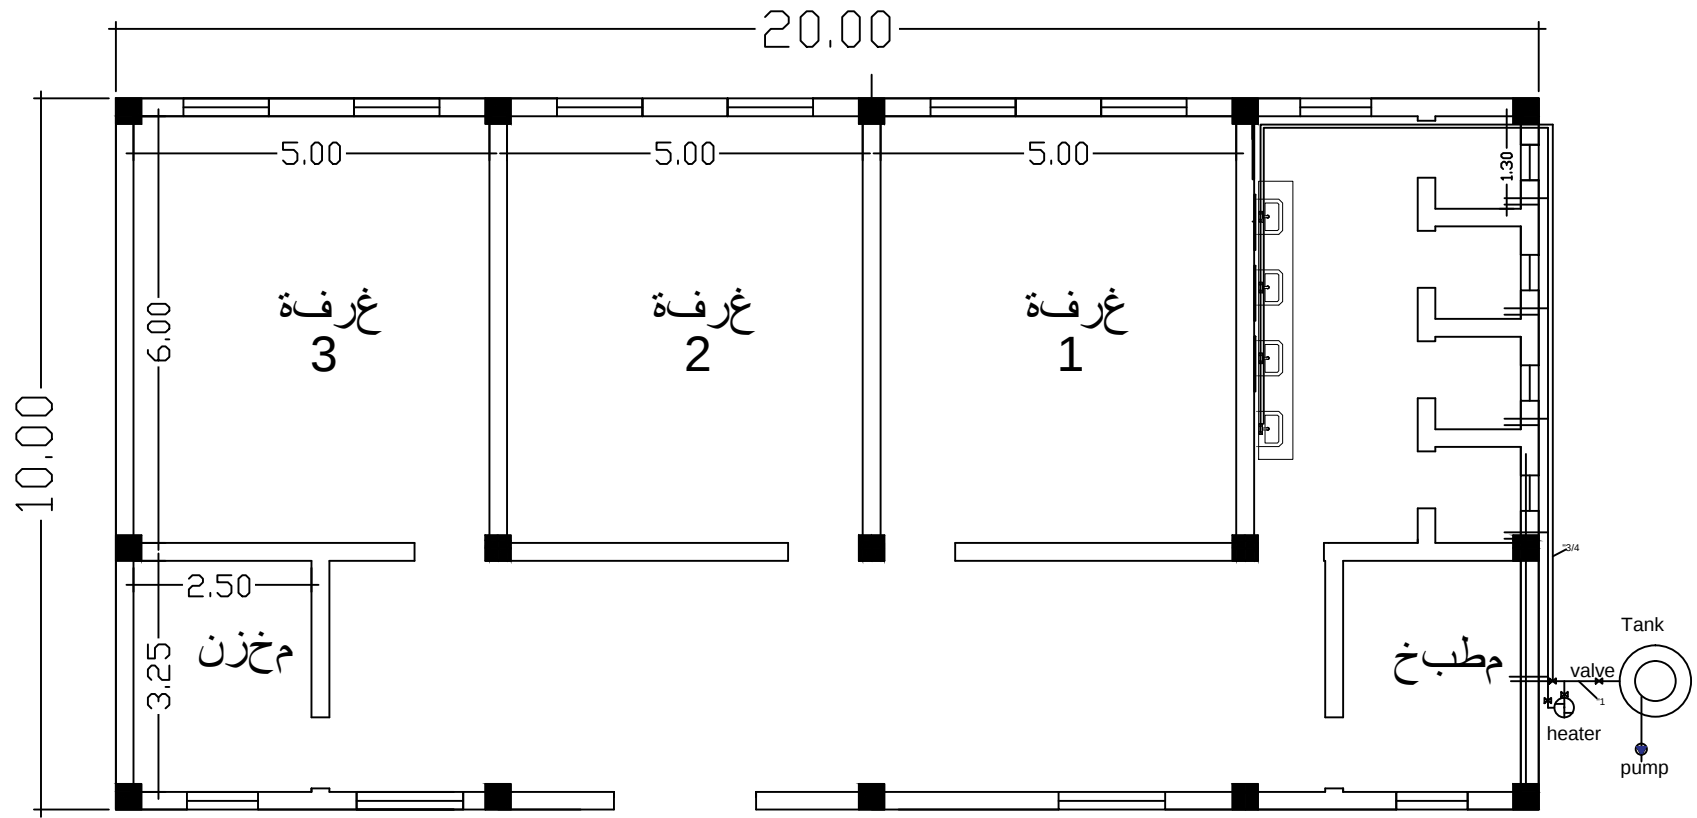

SOUTH
REFINERIES
COMPANY

General Notes

No. Revision/Issue Date

Project Name and Address
بنائية قسم الزقليات

Drawing set
Structural

Project water system
Date 30/4/2024
Scale not to scale

Sheet
St.

Desined by
Lina Khalil
Drawing by
Lina Khalil
Checked by
Approved by