


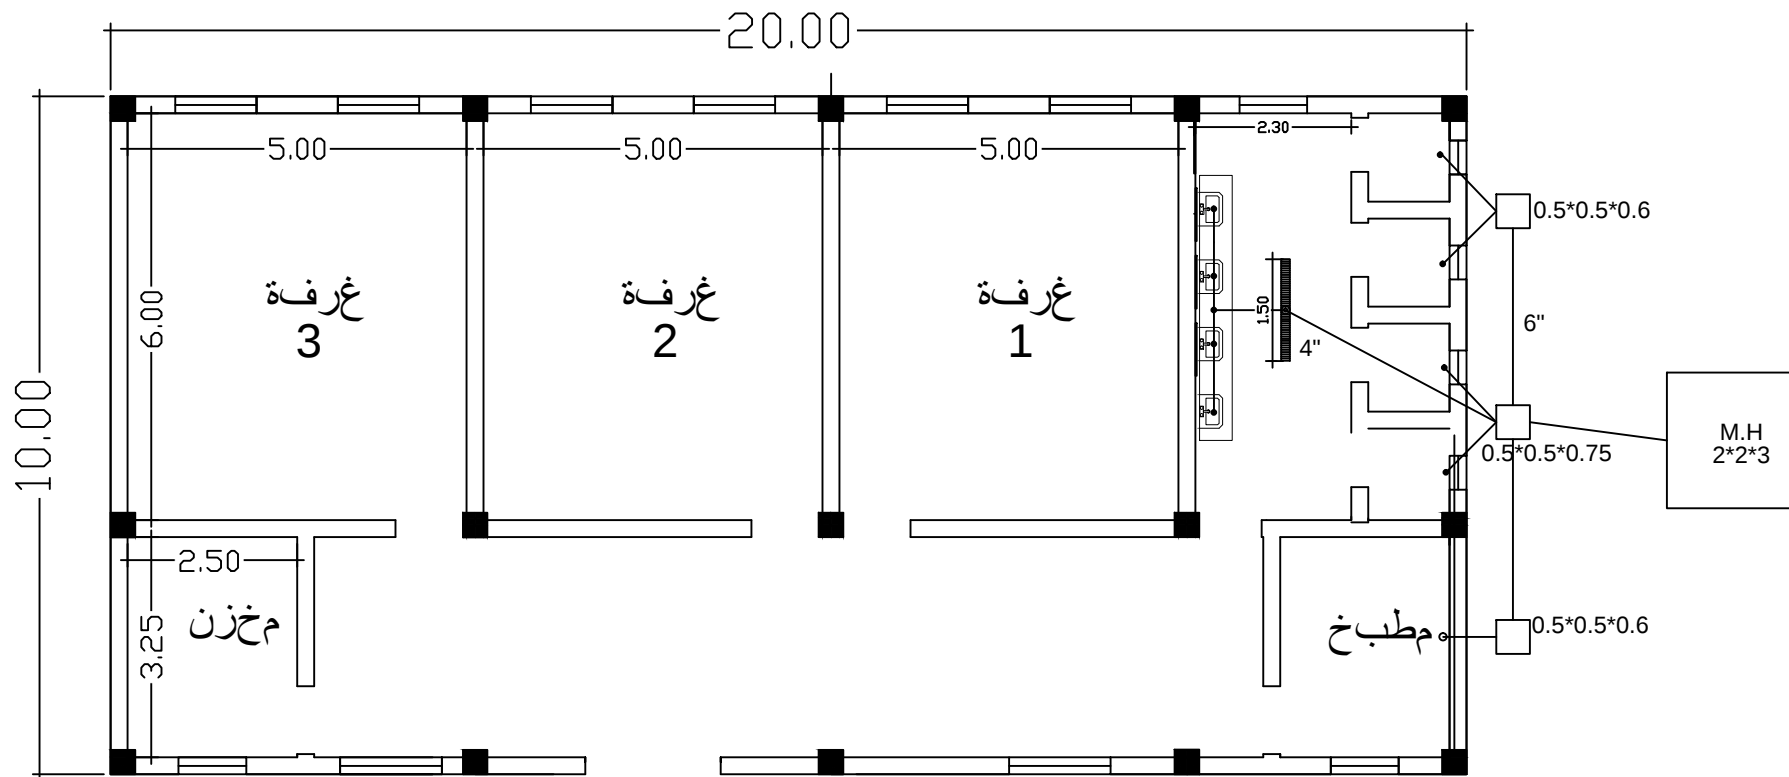

SOUTH
REFINERIES
COMPANY

General Notes

No.	Revision/Issue	Date

Project Name and Address
بنائية قسم النقلات

Drawing set
Structural

Project	Sheet
sewage system	St.
Date	30/4/2024
Scale	not to scale
Designed by	Lina Khalil
Drawing by	Lina Khalil
Checked by	
Approved by	