


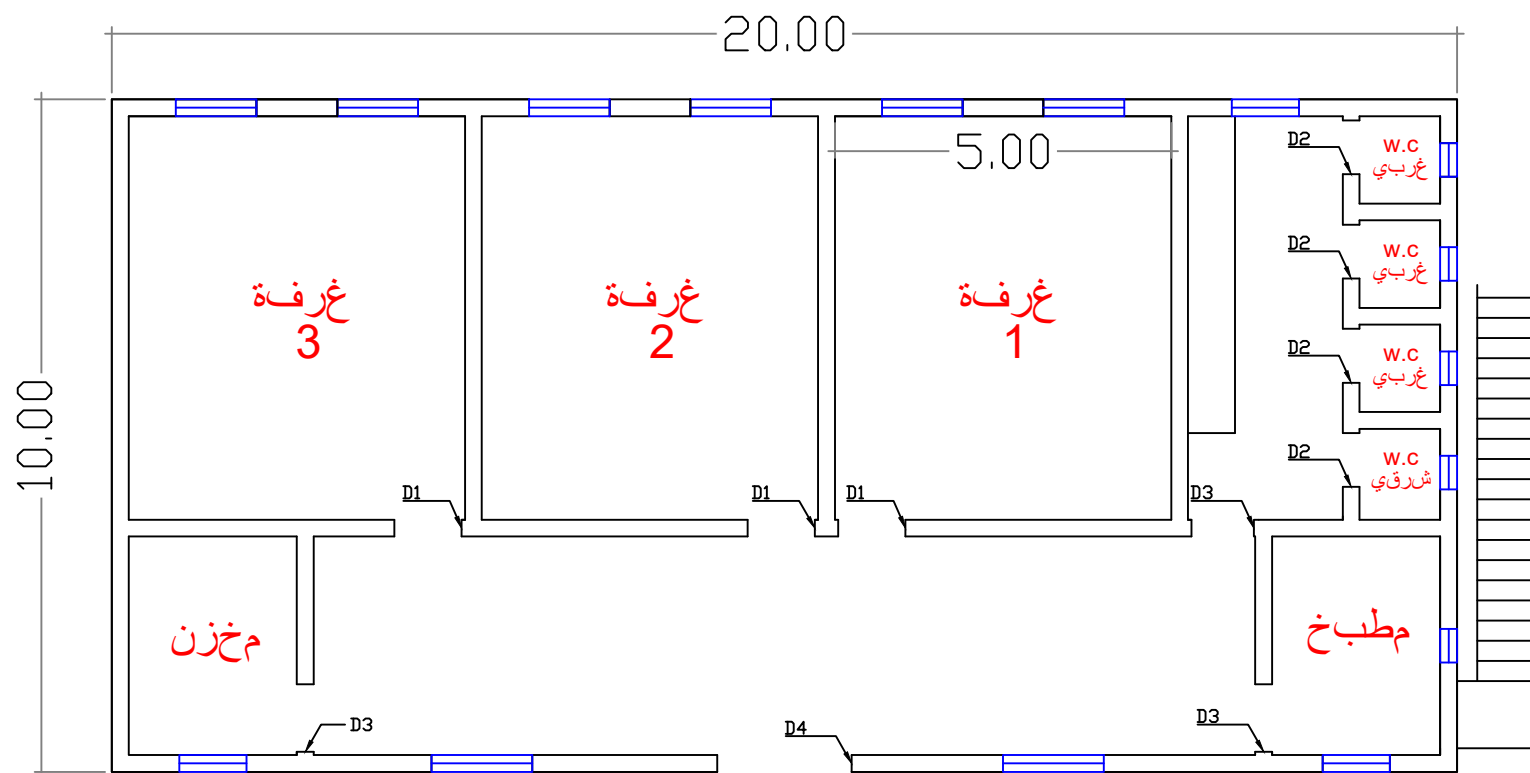

SOUTH
REFINERIES
COMPANY

General Notes

No. Revision/Issue Date

Project Name and Address

بنائة قسم النقلات

Drawing set

Architecture

Project
plan

Date
14/3/2024

Scale
not to scale

Desined by
Hind Raad

Drawing by
Hind Raad

Checked by

Approved by

Sheet

Ar
3