




شركة مصافي الجنوب

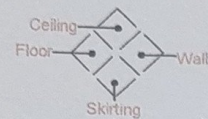


Ceiling
1-Paint

Floor
1-Marble Tile 600*600*20mm
2-Ceramic 400*400mm
NonSlippery

Wall
1-Acrylic Emulsion Paint White Color
2-Ceramic Glazed Tiles 300*200mm on Sand Plastering
1:3
3-Epoxy Paint White Color Waterproofing
4-Ceramic tile 1.20 m height , and Acrylic Emulsion Paint
White Color

Skirting
1- Ceramic 600*100mm Black Color

2 A008

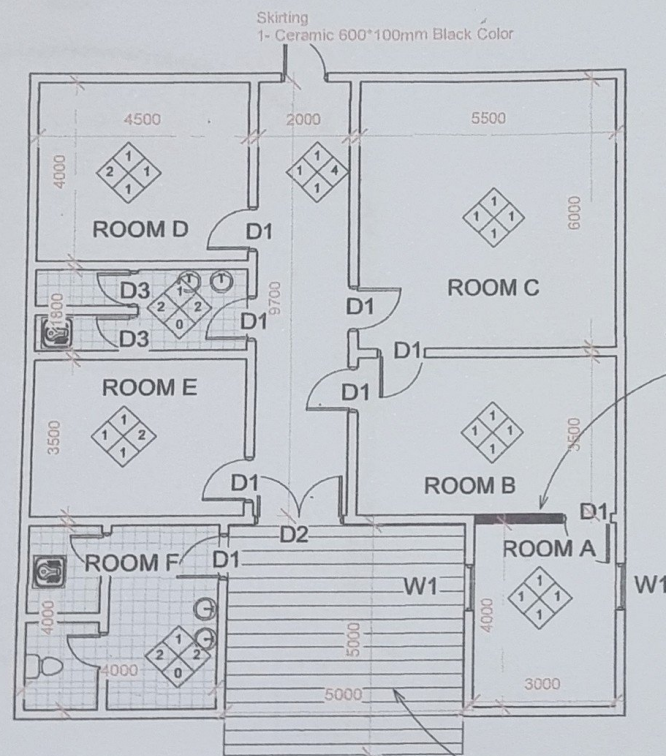

(D1) NEW WOOD DOORS 1.0X2.2M
(D2) NEW METAL DOOR 1.8X2.2M
(D3) ALUMINUM DOOR 0.8X2.2M

(W1) NEW ALUMINUM WINDOW
1.0X1.0M

new wall

K-SPAN

CLOSE ALL OLD AC UNIT OPINING IN
THE WALLS

1

01 Ground Floor

1 : 100

PROJECT N



No. Revision / Issue Date

PROJECT NAME:

BUILDING NAME:

Scale 1 : 100 SHEET No.

Date 1/10/2025 1:44:19 PM A02

DISCIPLINED

W/S

SHEET NAME

PLAN

Designed by Eng Mustafa Ameen


Drawn by Eng Mustafa Ameen

Approved by SRC



مملكة العربية السعودية
وزارة الإسكان
مكتب التصميم

PROJECT N

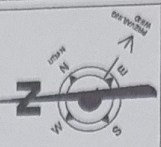

No.	Revision / Name	Date
1		

PROJECT NAME:
BUILDING NAME:

Scale

SHEET No.
A003

Date
1/10/2025
1:44:19 PM

DISCIPLINED
By
Date

SHEET NAME
K-SPAN DETAILS

Designed by
Eng. Mustafa Arneen
Drawn by
Eng. Mustafa Arneen
Approved by
SRC

FIX ON EXISTING ROOF

FIX ON EXISTING ROOF

5000M.C

5500M.C

COLUMNS

PLAN

column

B

5000

A

3500

FRONT VIEW

مهندس
مصطفى
أرنين
د