


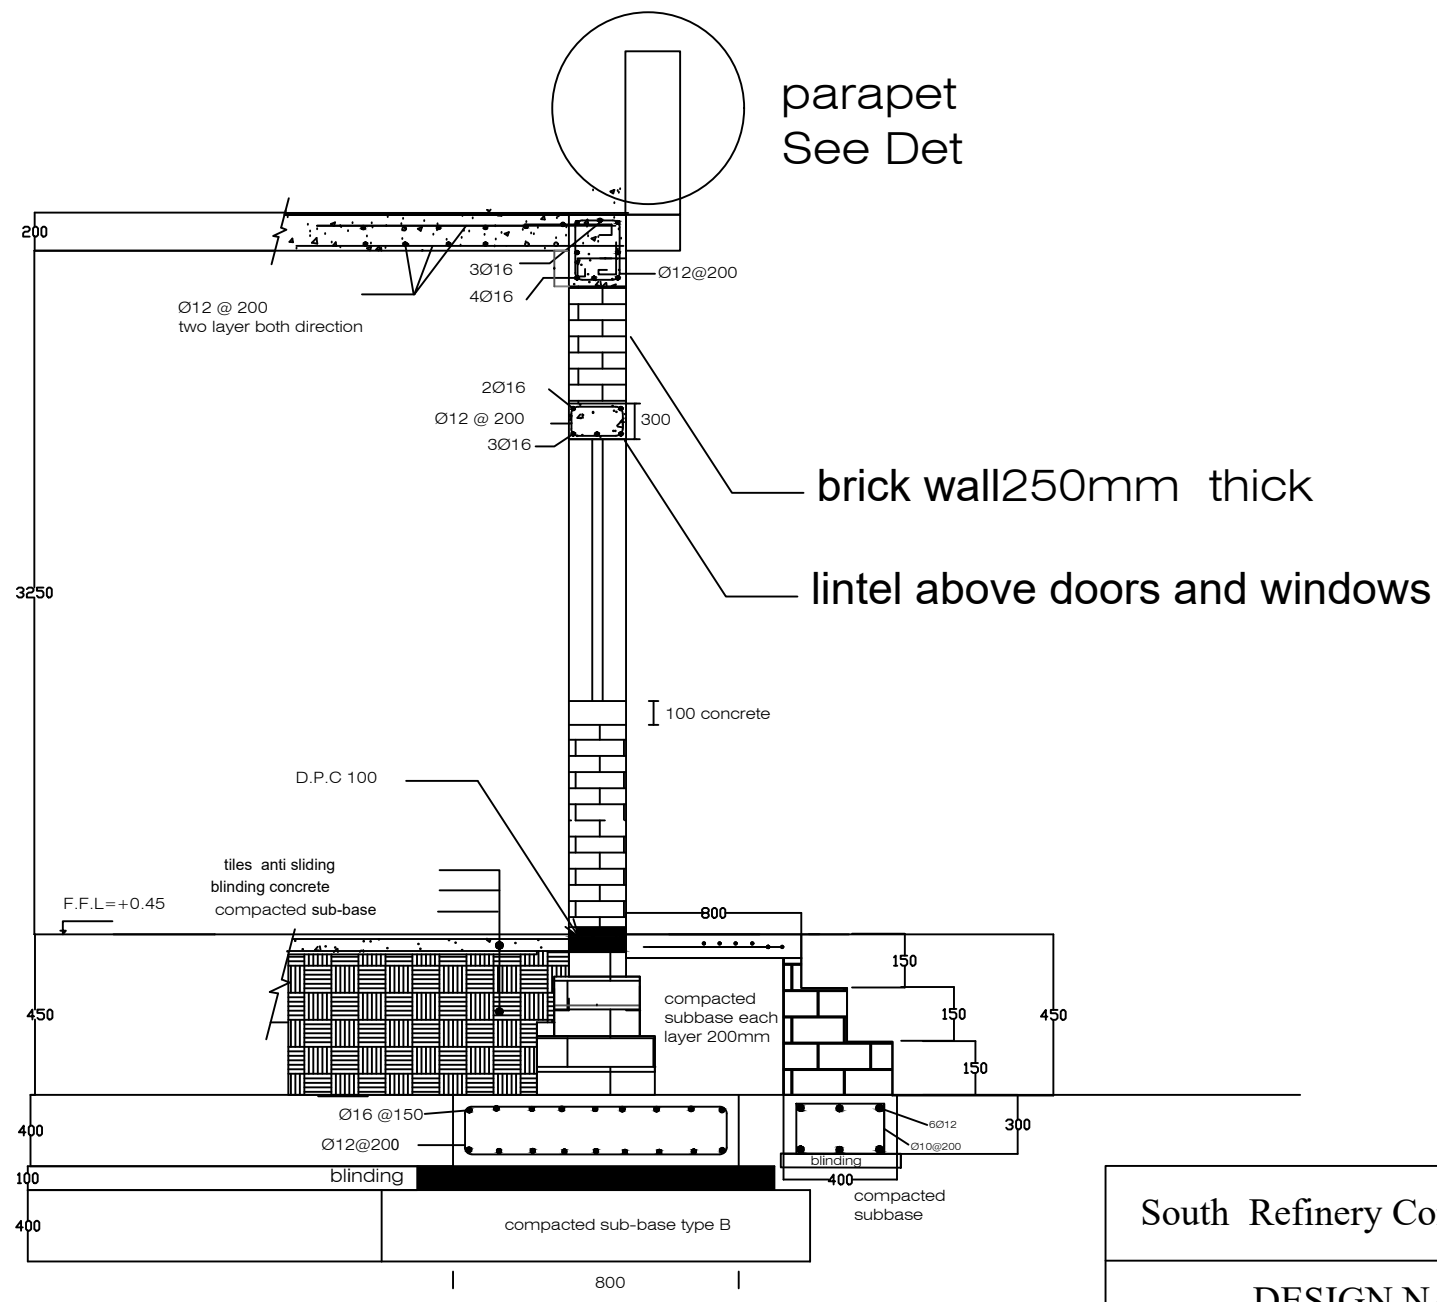

EXTERIOR SECTION IN WALL

South Refinery Company

DESIGN NAME

DETAILS of FOOTING & WALL,

DES : Ali .A

Date: