


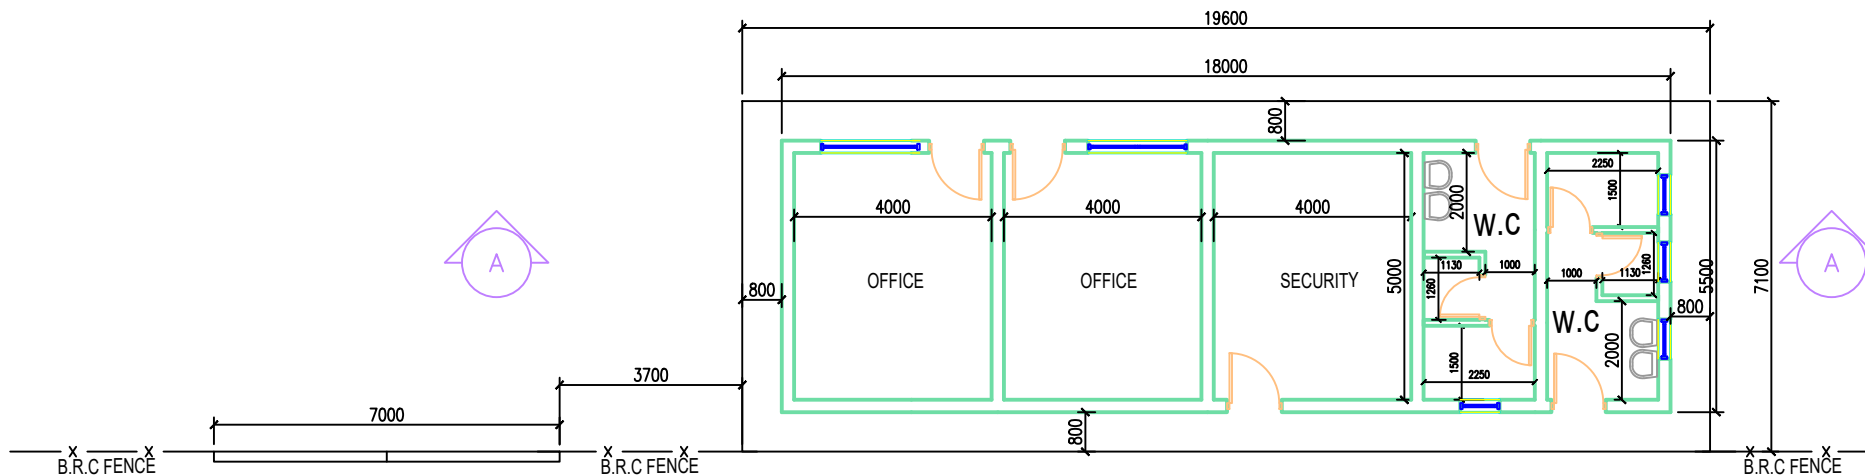

GENERAL PLAN



SOUTH
REFINERIES
COMPANY

General Notes

No	Revision/Issue	Date

بناء غرفة الإدارة
والخدمات والمخبرية والصحية
لوحدة البوك الفاضلة من الميناء

Project Name and Address

site plan

Drawing set

Architecture

Project
GROUND FLOOR

Date
16/9/2025

Scale
not to scale

Desined by
Hind Raad

Drawing by
Hind Raad

Checked by

Approved by

Sheet

Ar