

SOUTH
REFINERIES
COMPANY

General Notes

No.	Revision/Issue	Date

بناء غرفة الإدارة
والخدمات والمخارج الصحية
لوحة المواد الخفيفة من الميثانول


Project Name and Address

SECTION A-A

Drawing set

Architecture

Project	Sheet Ar
Date 16/9/2025	
Scale not to scale	
Desined by Hind Raad	
Drawing by Hind Raad	
Choked by	
Approved by	

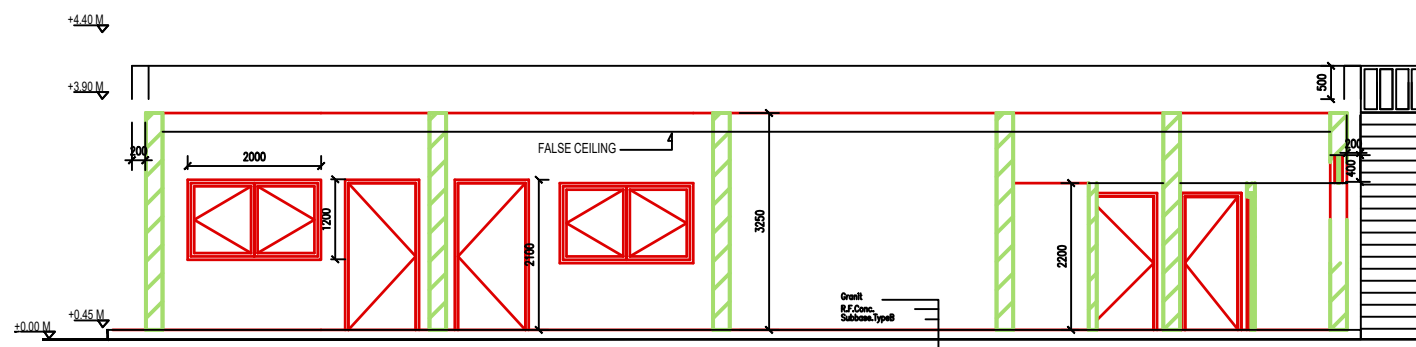

SECTION A-A