



SOUTH
REFINERIES
COMPANY

General Notes


--	--	--

No.	Revision/Issue	Date

Project Name and Address
حمامات
قسم المخازن

Drawing set
Architecture

sheet Name	Sheet
front side	Ar
Scale	4
not to scale	
Desined by	Hind Raad
Drawing by	Hind Raad
Cheted by	
Approved by	

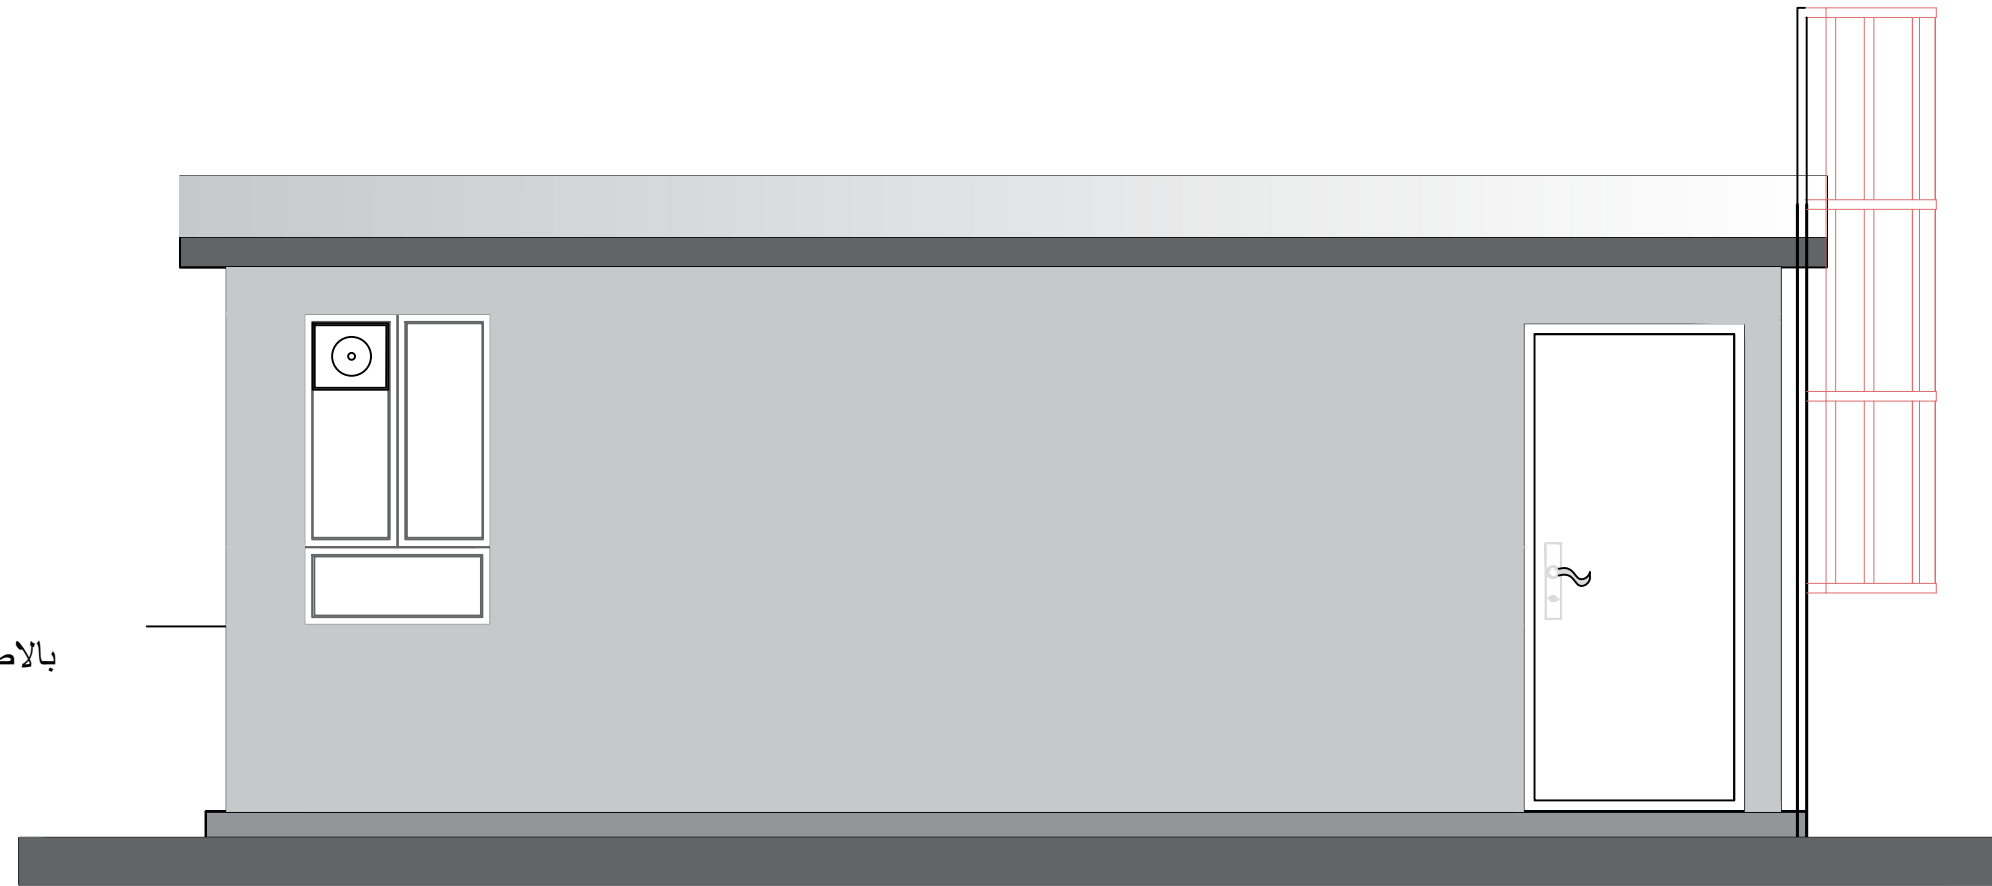

لبخ مع صبغ
بالاصباغ الايبوكسية المقاومة

واجهه امامية للحمامات

Lower Ref. Level
0