
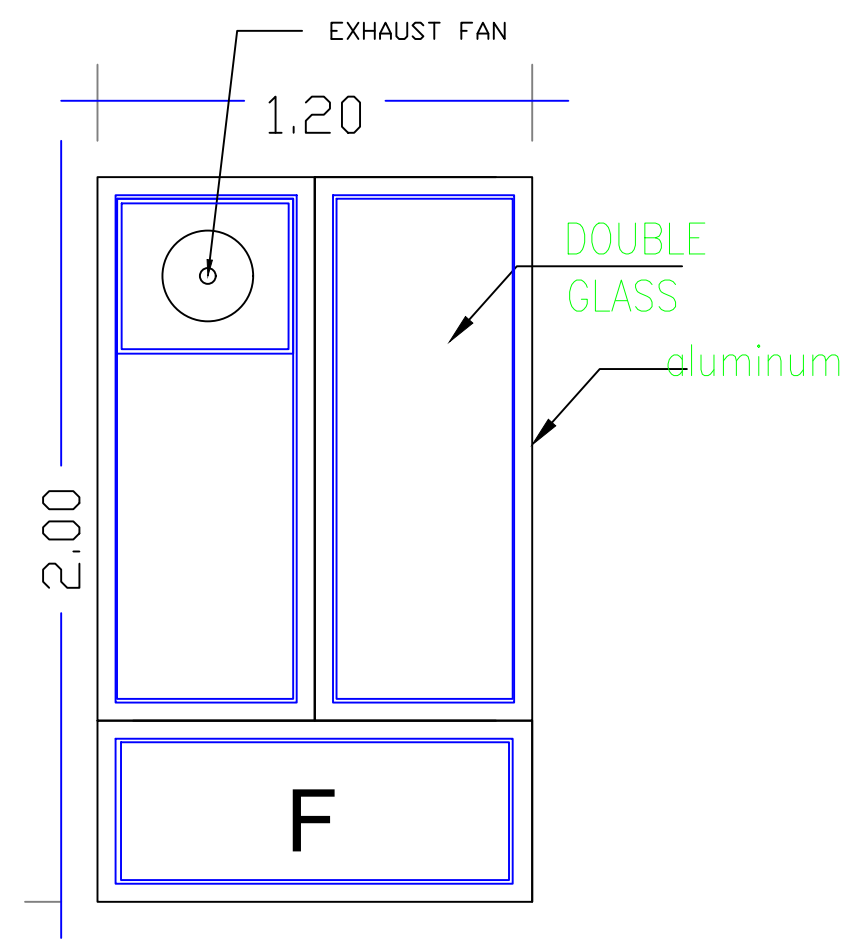


WINDOWS

TYPE	DIMENSION	NUMBER
W1	200 * 120 cm	1
W2	80 * 40 cm	5

W2

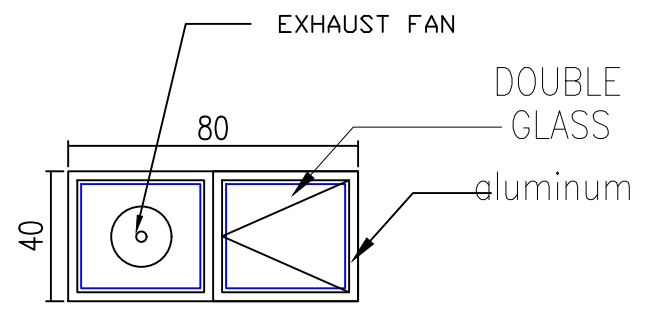

W1



SOUTH
REFINERIES
COMPANY

General Notes		
No.	Revision/Issue	Date
		13/1/2025

Project Name and Address
حمامات قسم المخازن

Drawing set
Architecture

sheet Name	Sheet
Details window	Ar 2
Scale not to scale	
Desined by Hind Raad	
Drawing by Hind Raad	
Choked by	
Approved by	