




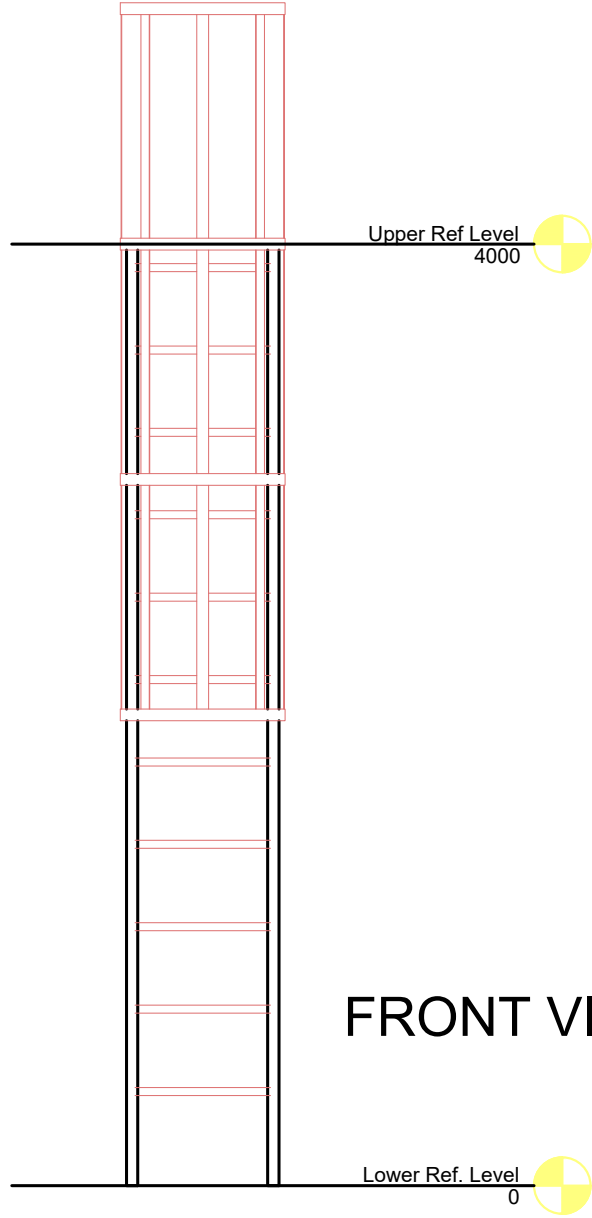

FRONT VIEW

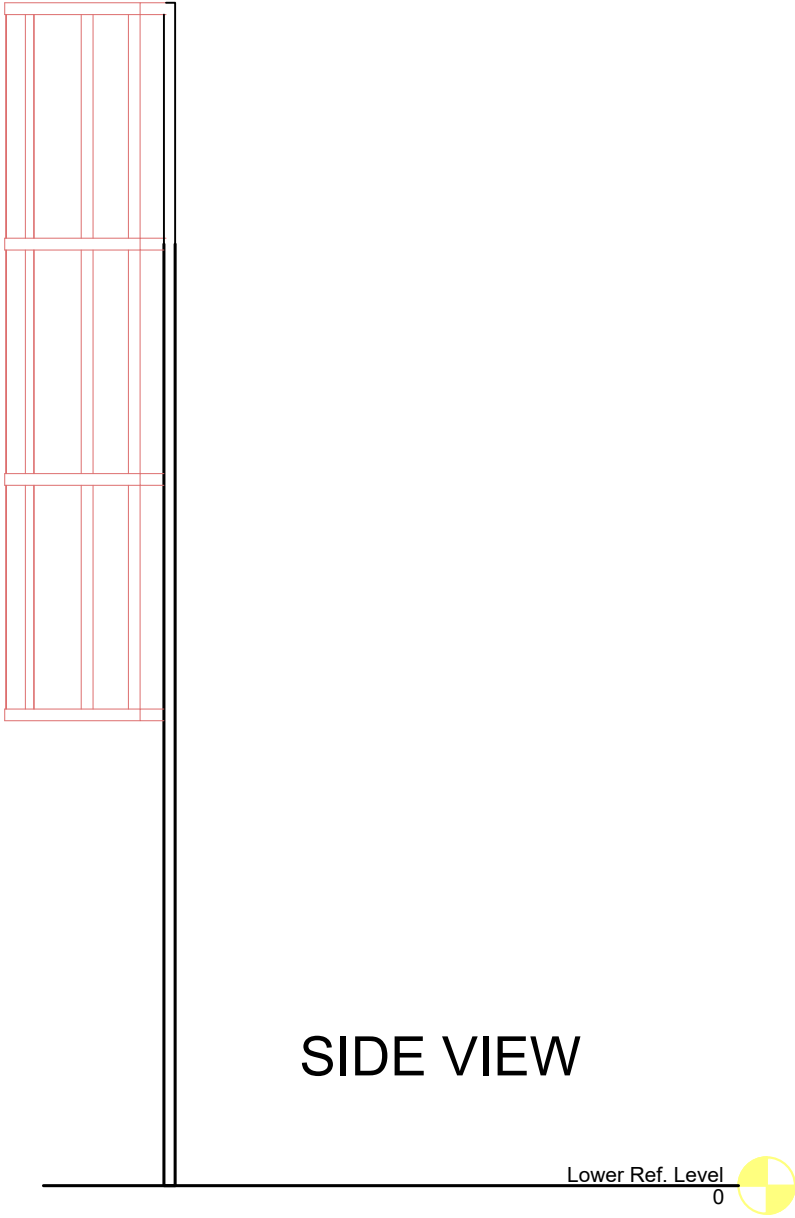

SIDE VIEW

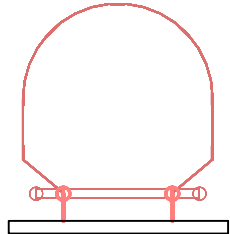

TOP VIEW



SOUTH
REFINERIES
COMPANY

General Notes		
No.	Revision/Issue	Date

Project Name and Address
حمامات قسم المخازن

Drawing set
Architecture

sheet Name	Sheet
سلم صيانة معلق	Ar 1
Scale not to scale	
Desined by Hind Raad	
Drawing by Hind Raad	
Cheked by	
Approved by	