


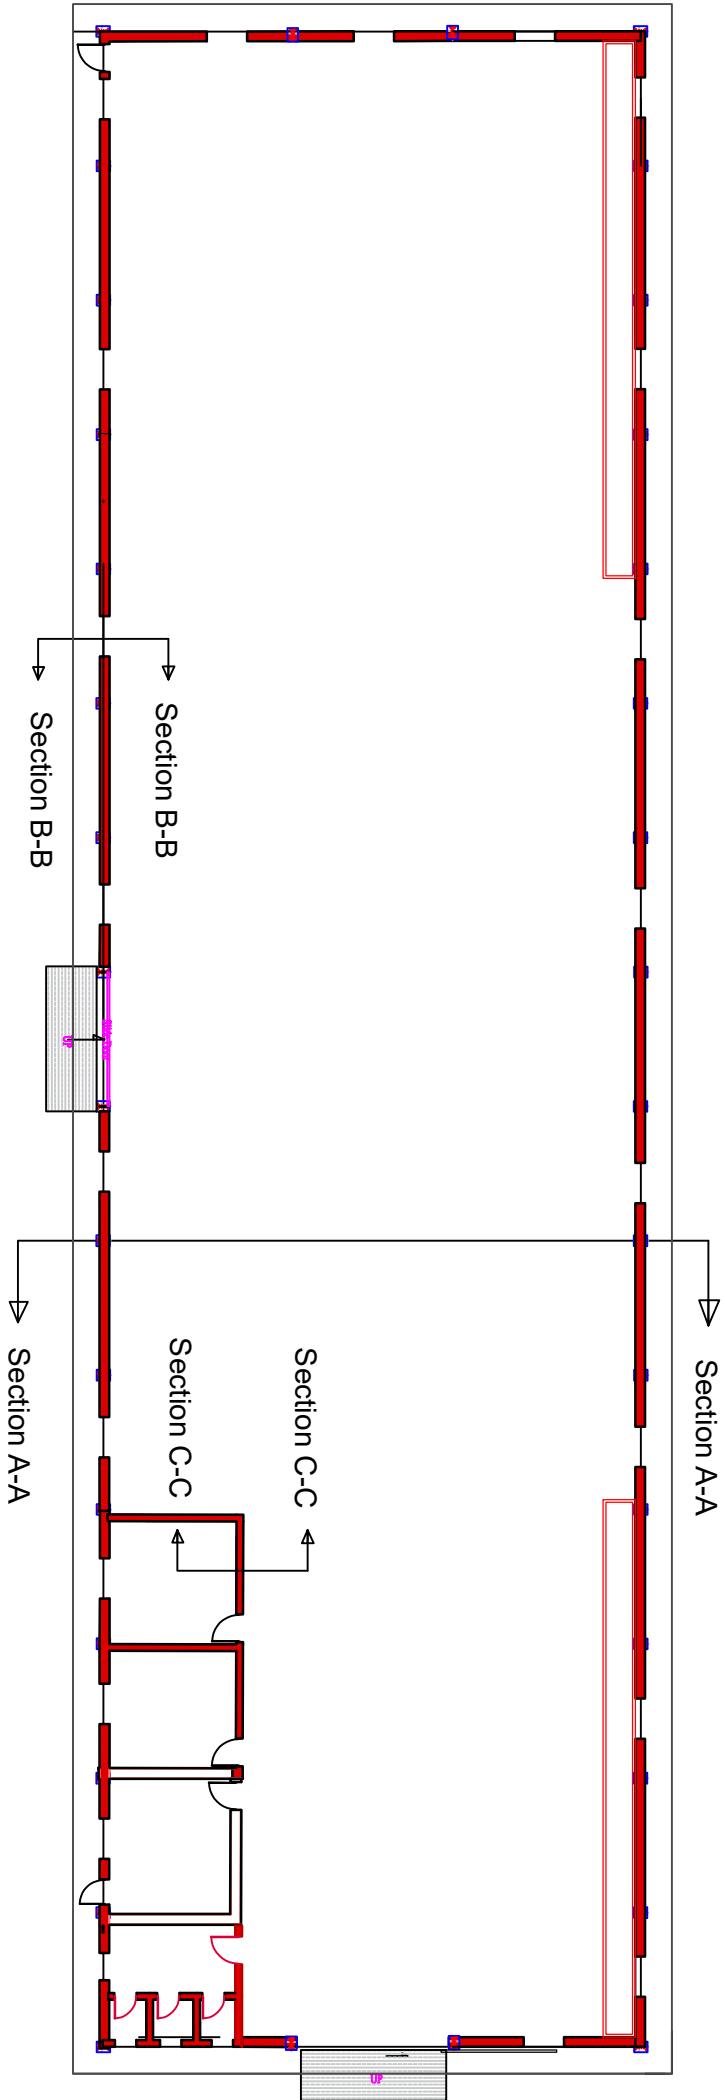

South Rebarries Company				
Drawing Name	Date	Scale	Sheet Number	
Foundations Plan	19/1/2025		1	
Designed by	Checked by	Approved by		
	Eng. Waleed Abdulhadi			
d:\yrr mrrr.jpg				