


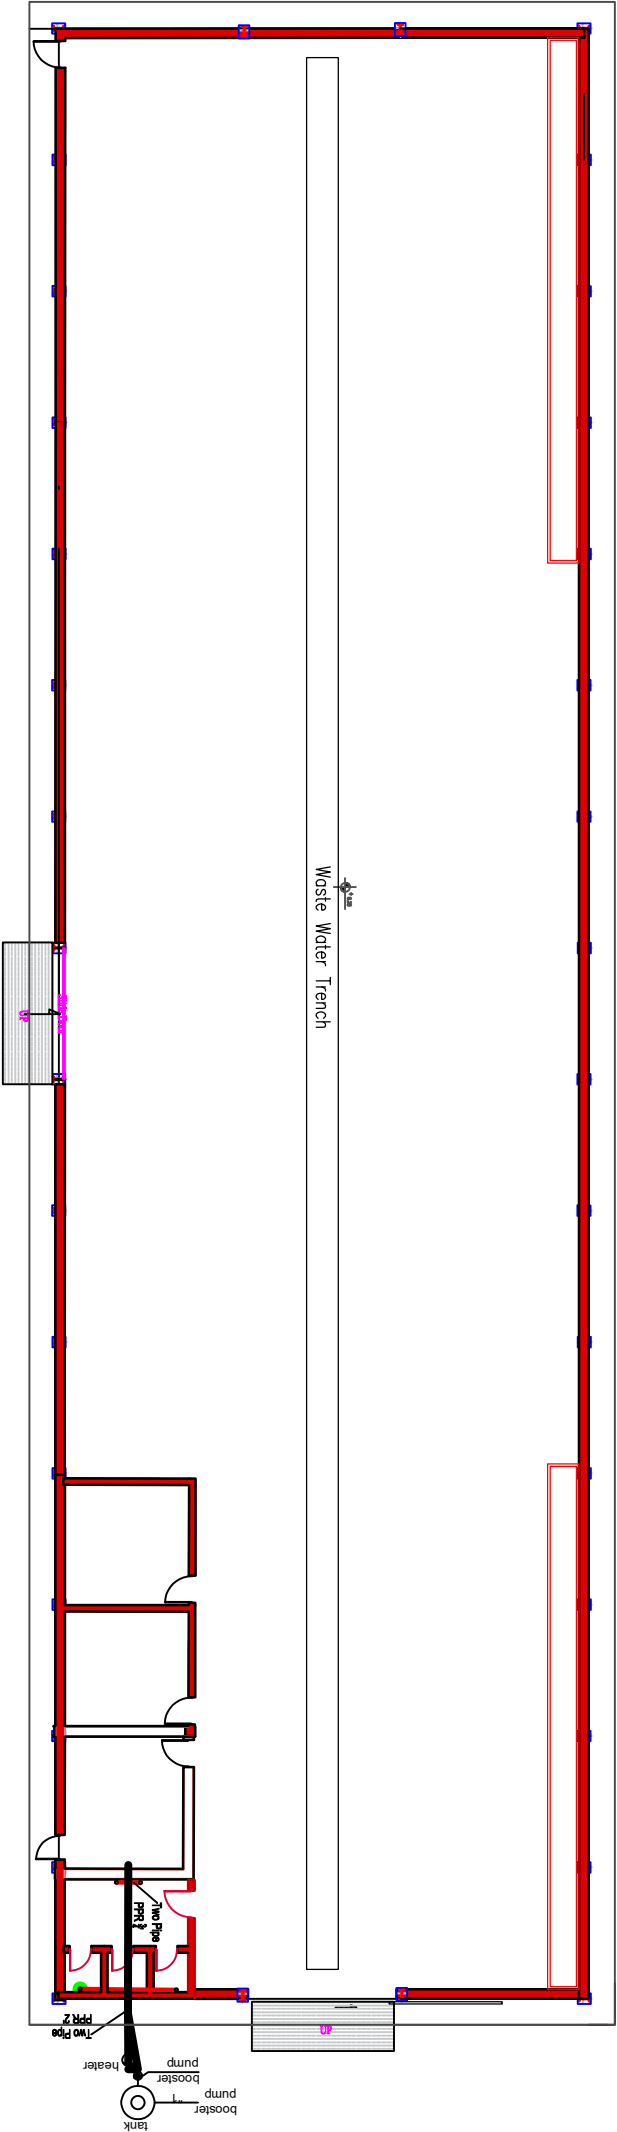

South Redneries Company				
Drawing Name		Date	Scale	Sheet Number
Drainage Water System		19/1/2025		8
Designed by	Checked by	Approved by		
		Eng. Waleed Abdulhadi		
		as per mmm m		