


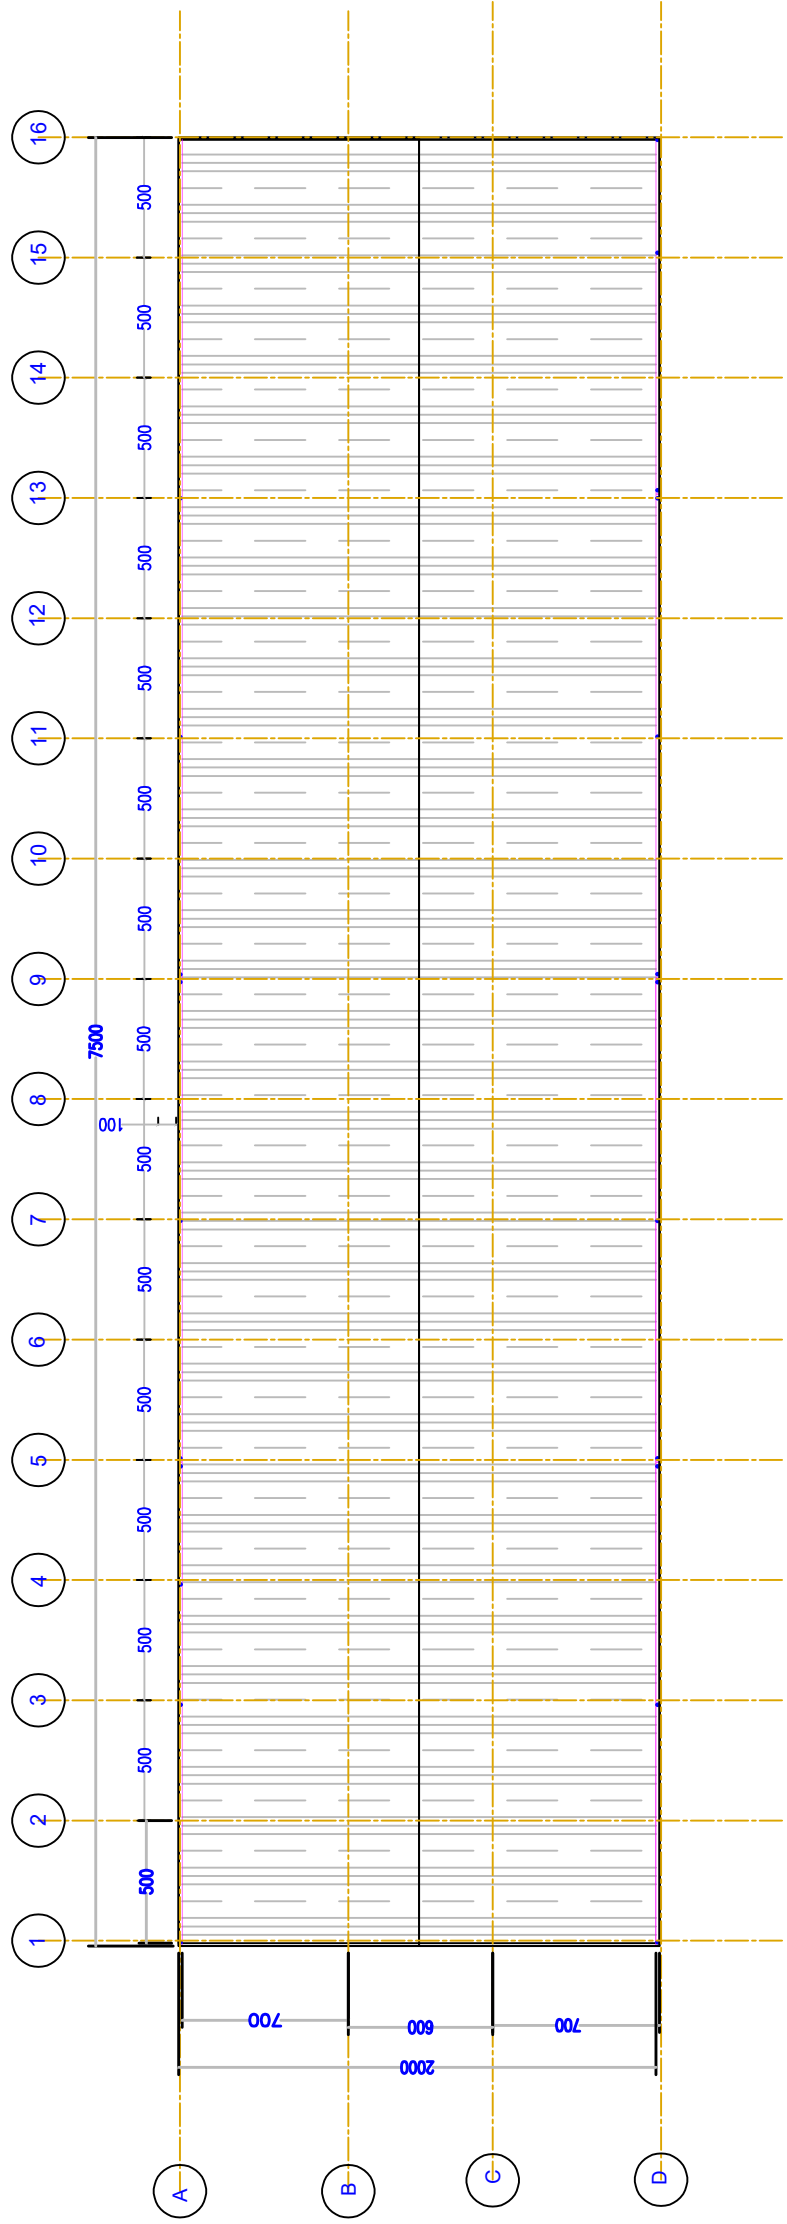

TOP VIEW

South Refineries Company			
DISCIPLINED			
☒ ARCH	☐ MECH		
☐ STR	☐ ELE		
PROJECT NAME:			
محزن الخبيب التولي الثاني وملحقاتها			
SHEET NAME			
GENERAL PLAN			
Scale	N.T.S	Sh.No:	
Department of Engineering and Planning			
DESIGNED BY:ENG noor alhuda			
Date			