
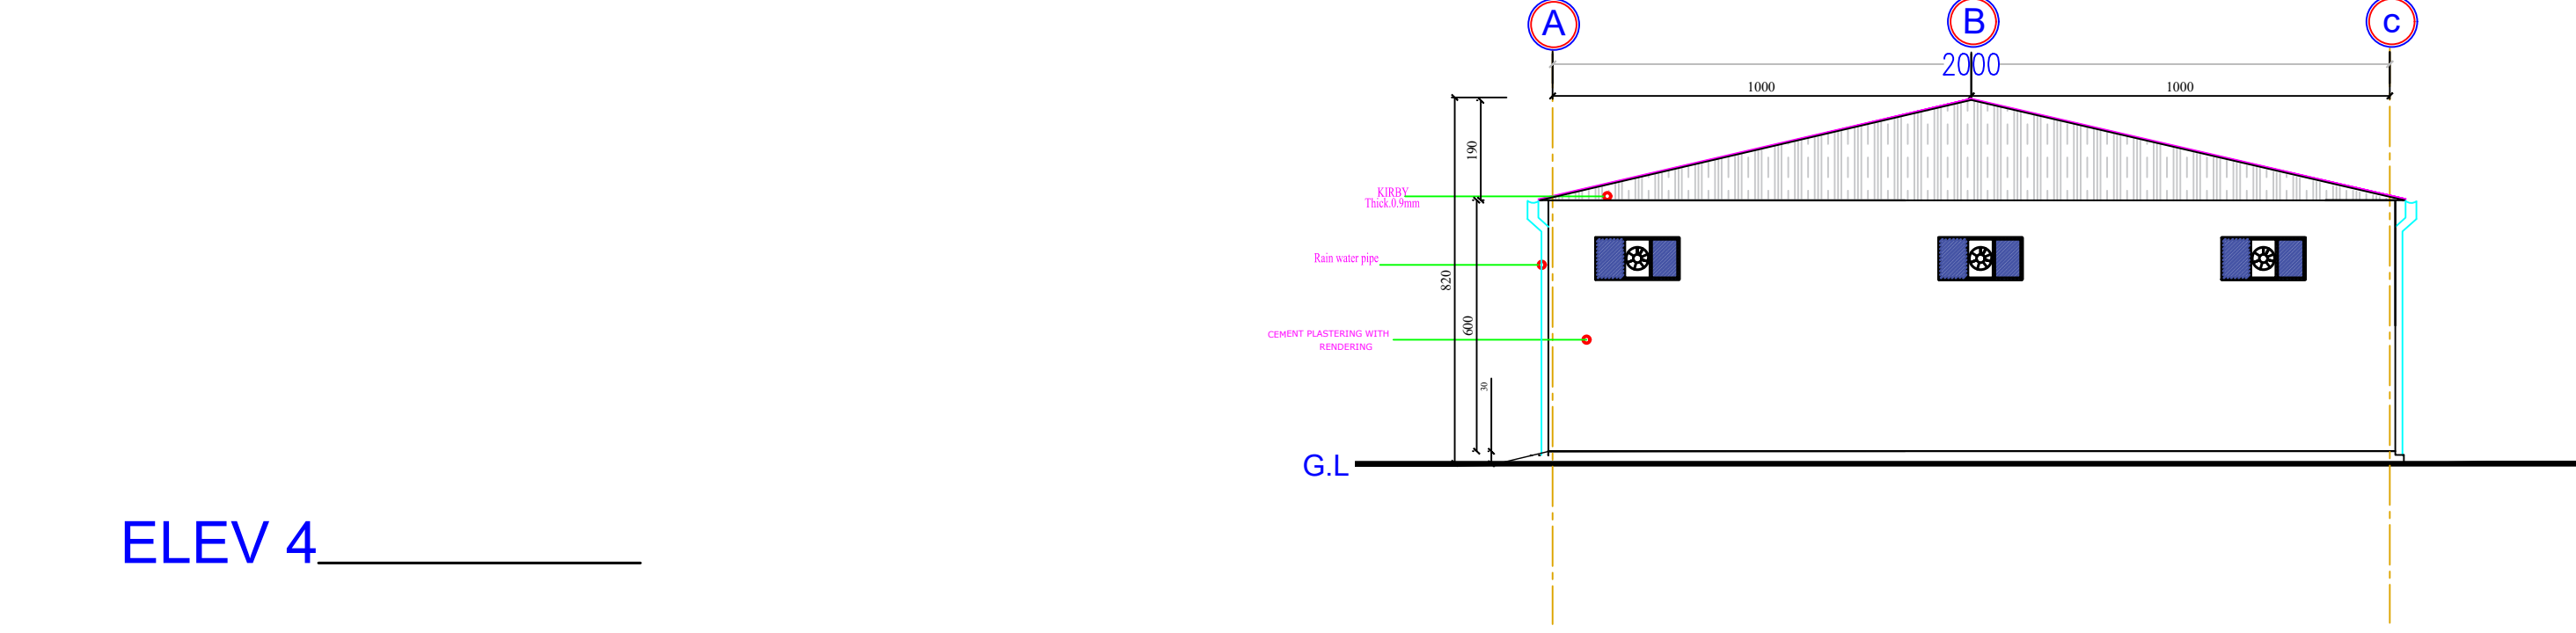
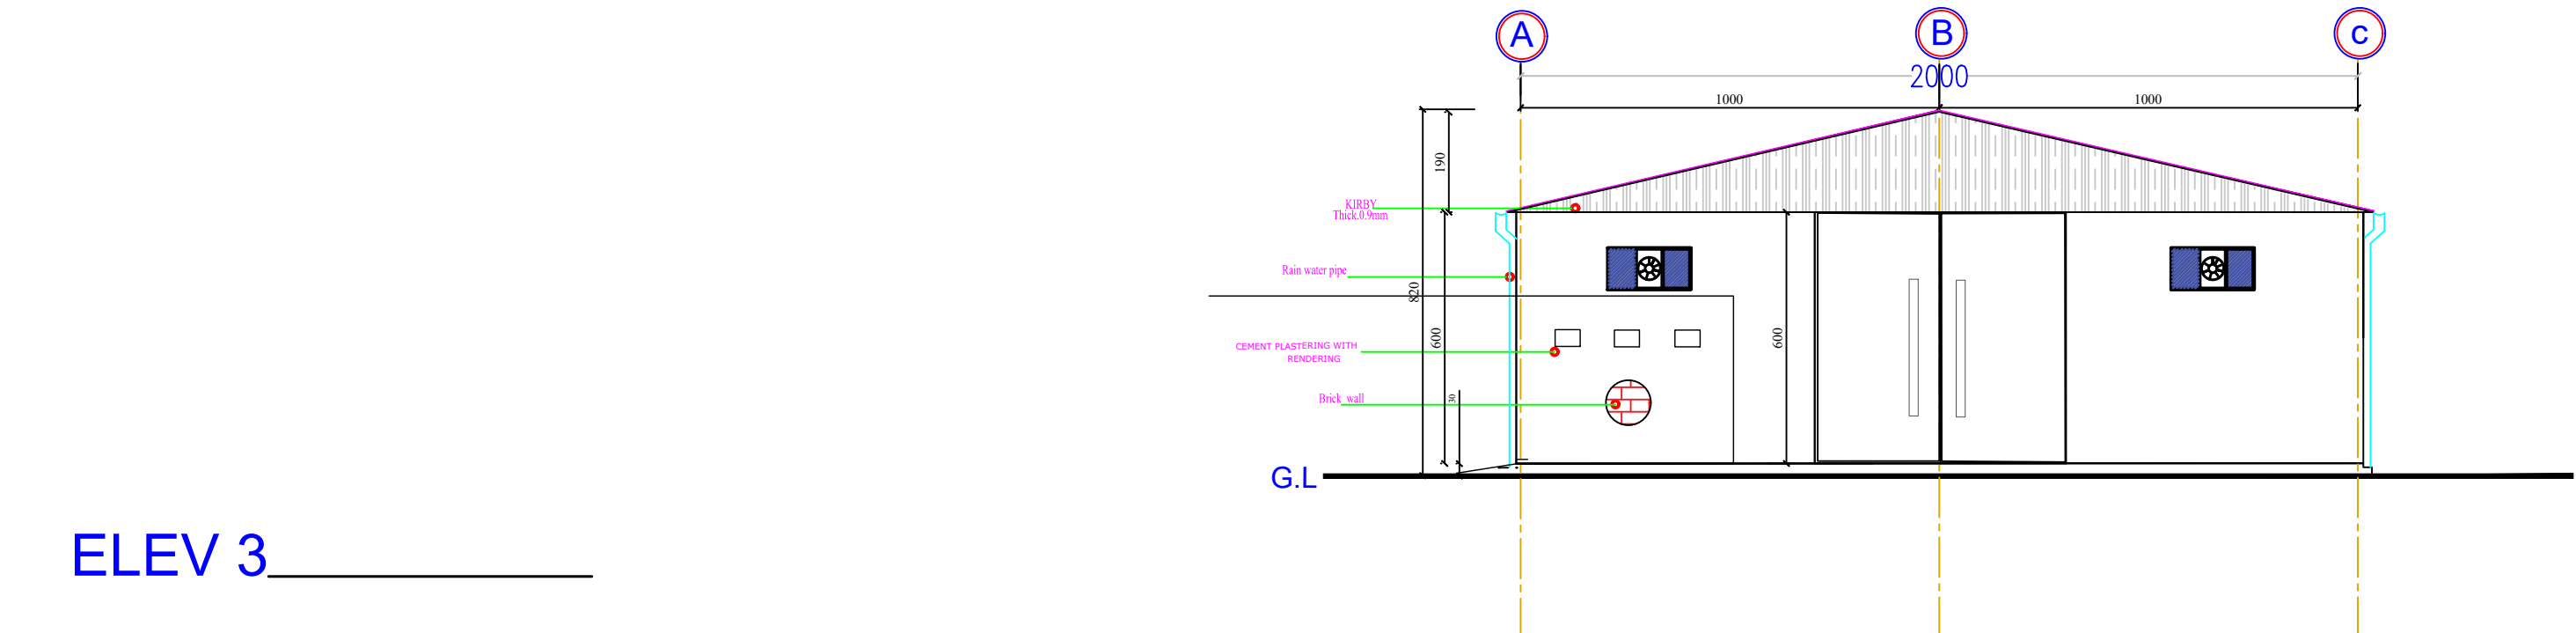
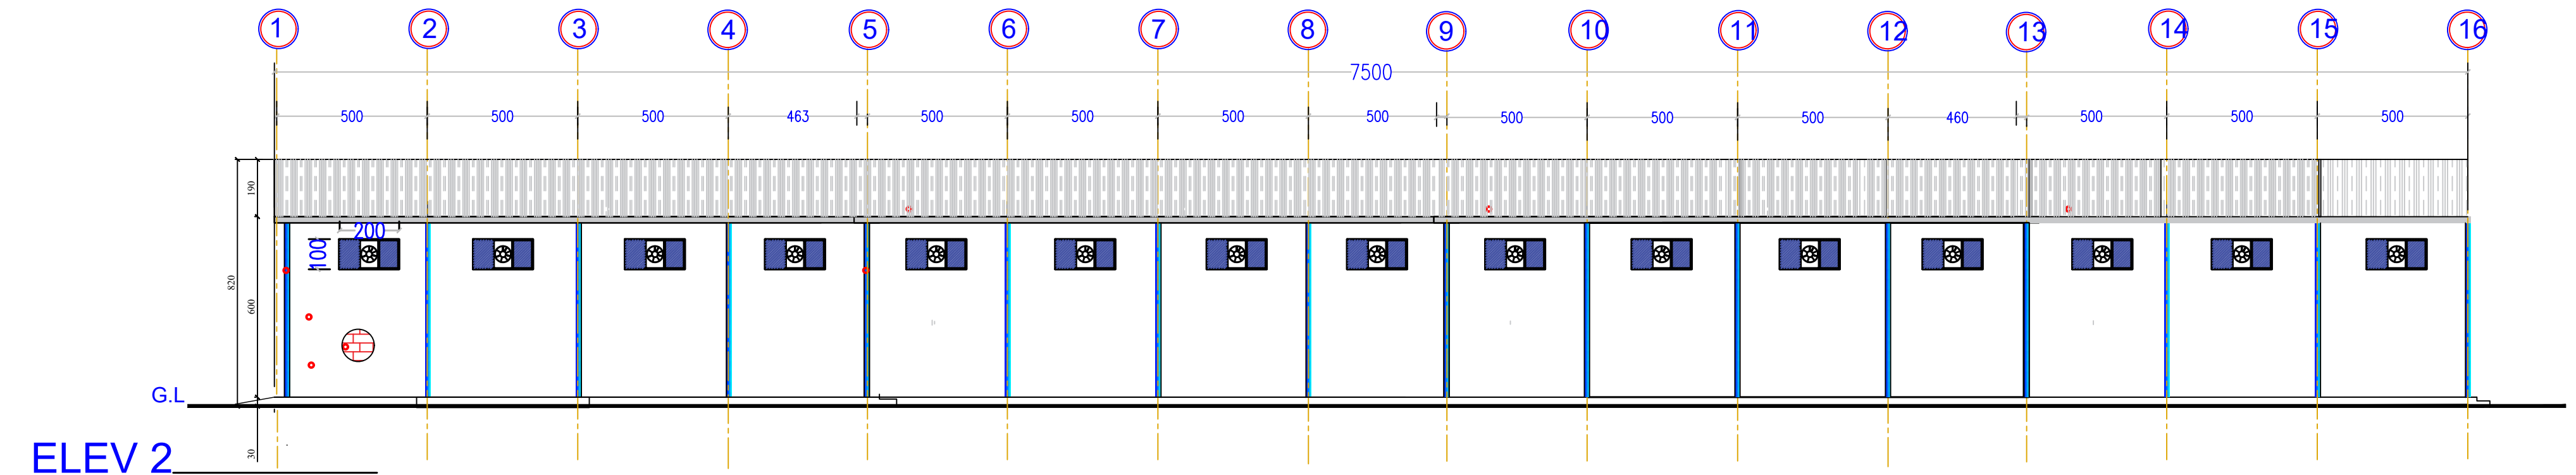


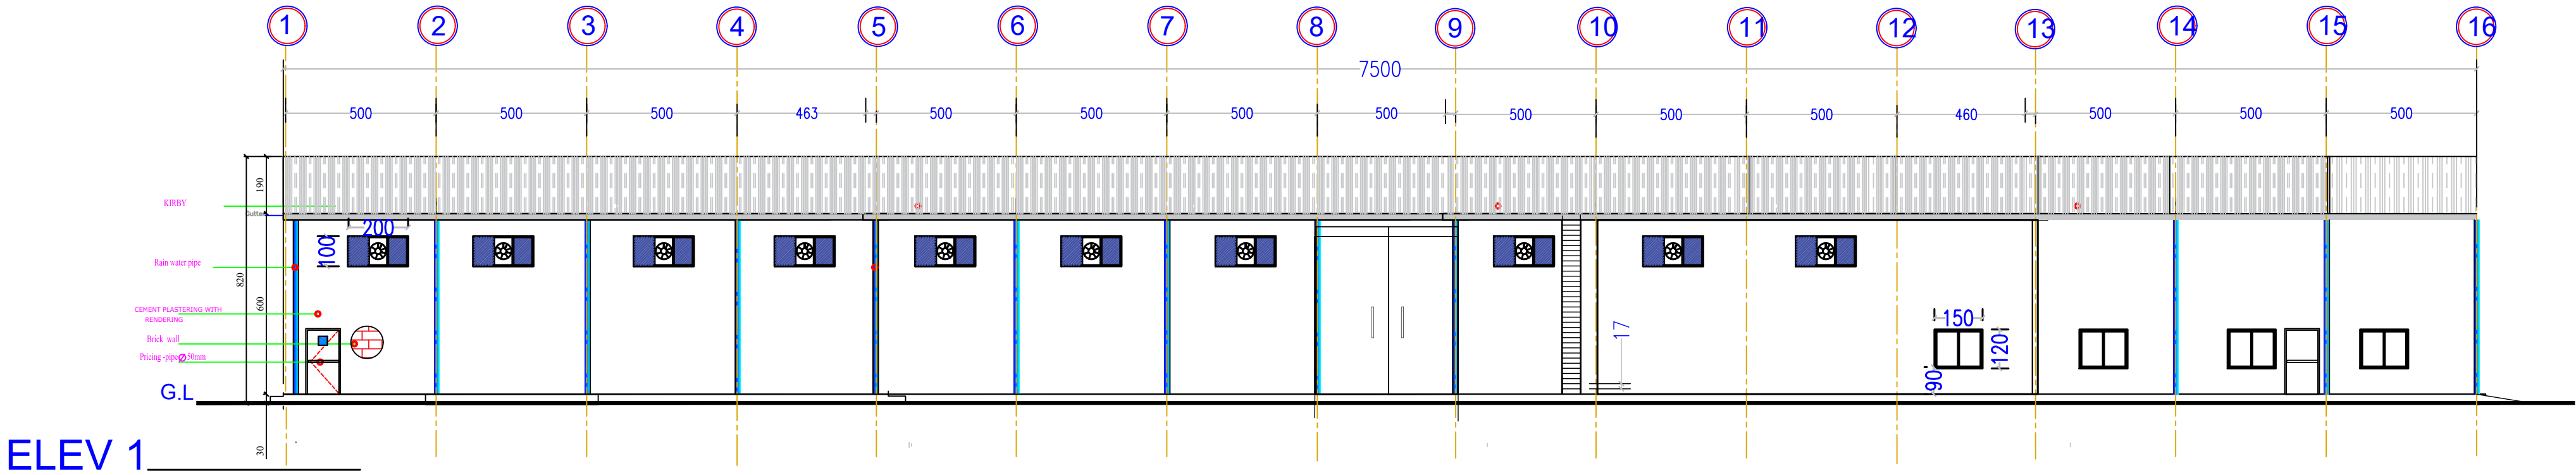

|                                          |                               |
|------------------------------------------|-------------------------------|
| <b>South Refineries Company</b>          |                               |
| DISCIPLINED                              |                               |
| <input checked="" type="checkbox"/> ARCH | <input type="checkbox"/> MECH |
| <input type="checkbox"/> STR             | <input type="checkbox"/> ELE  |
| PROJECT NAME:                            |                               |
| مخزن الانابيب البولي اثيلين وملحقاتها    |                               |
| SHEET NAME                               |                               |
| GENERAL PLAN                             |                               |
| Scale                                    | Sh.No:                        |
| N.T.S                                    |                               |
| Department of Engineering and Planning   |                               |
| DESIGNED BY:ENG Noor alhuda              |                               |
| Date                                     |                               |