



South Refineries Company

DISCIPLINED

ARCH	MECH
STR	ELE

PROJECT NAME:

مخزن الانابيب البولي اتيلين وملحقاتها

SHEET NAME

GENERAL PLAN


Scale
N.T.S

Sh.No:

Department of Engineering
and Planning


DESIGNED BY:ENG noor alhuda

Date

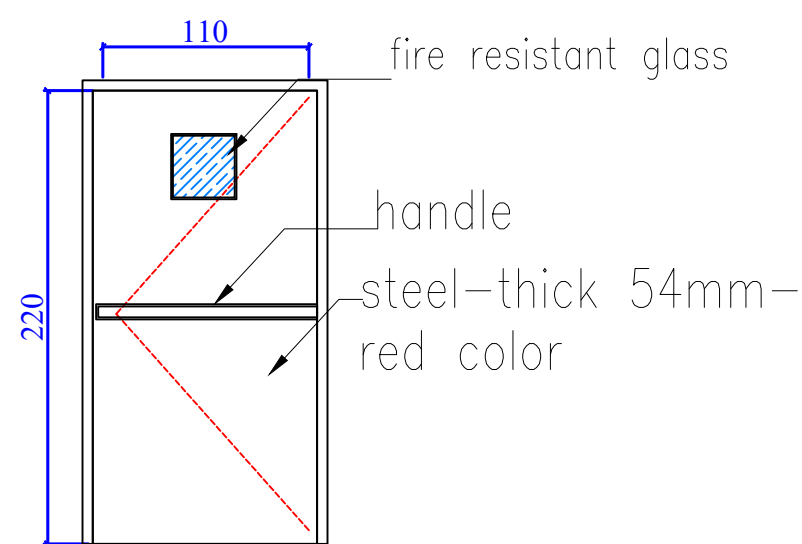


D1

Fire rated door

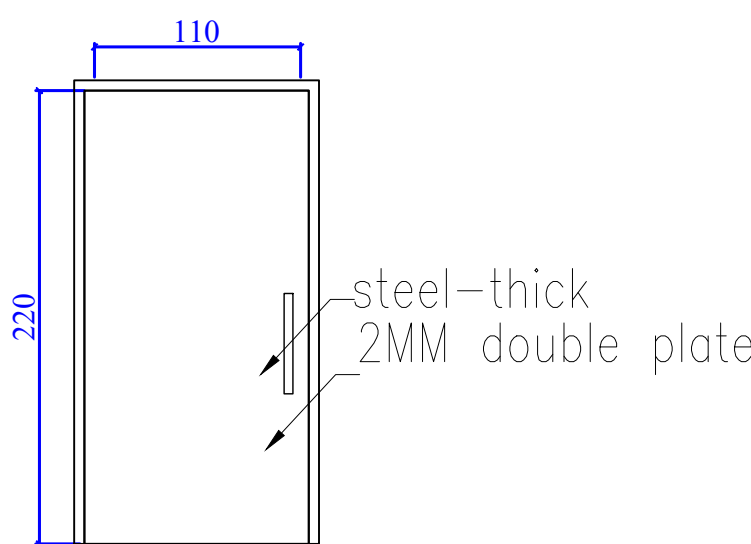


D3

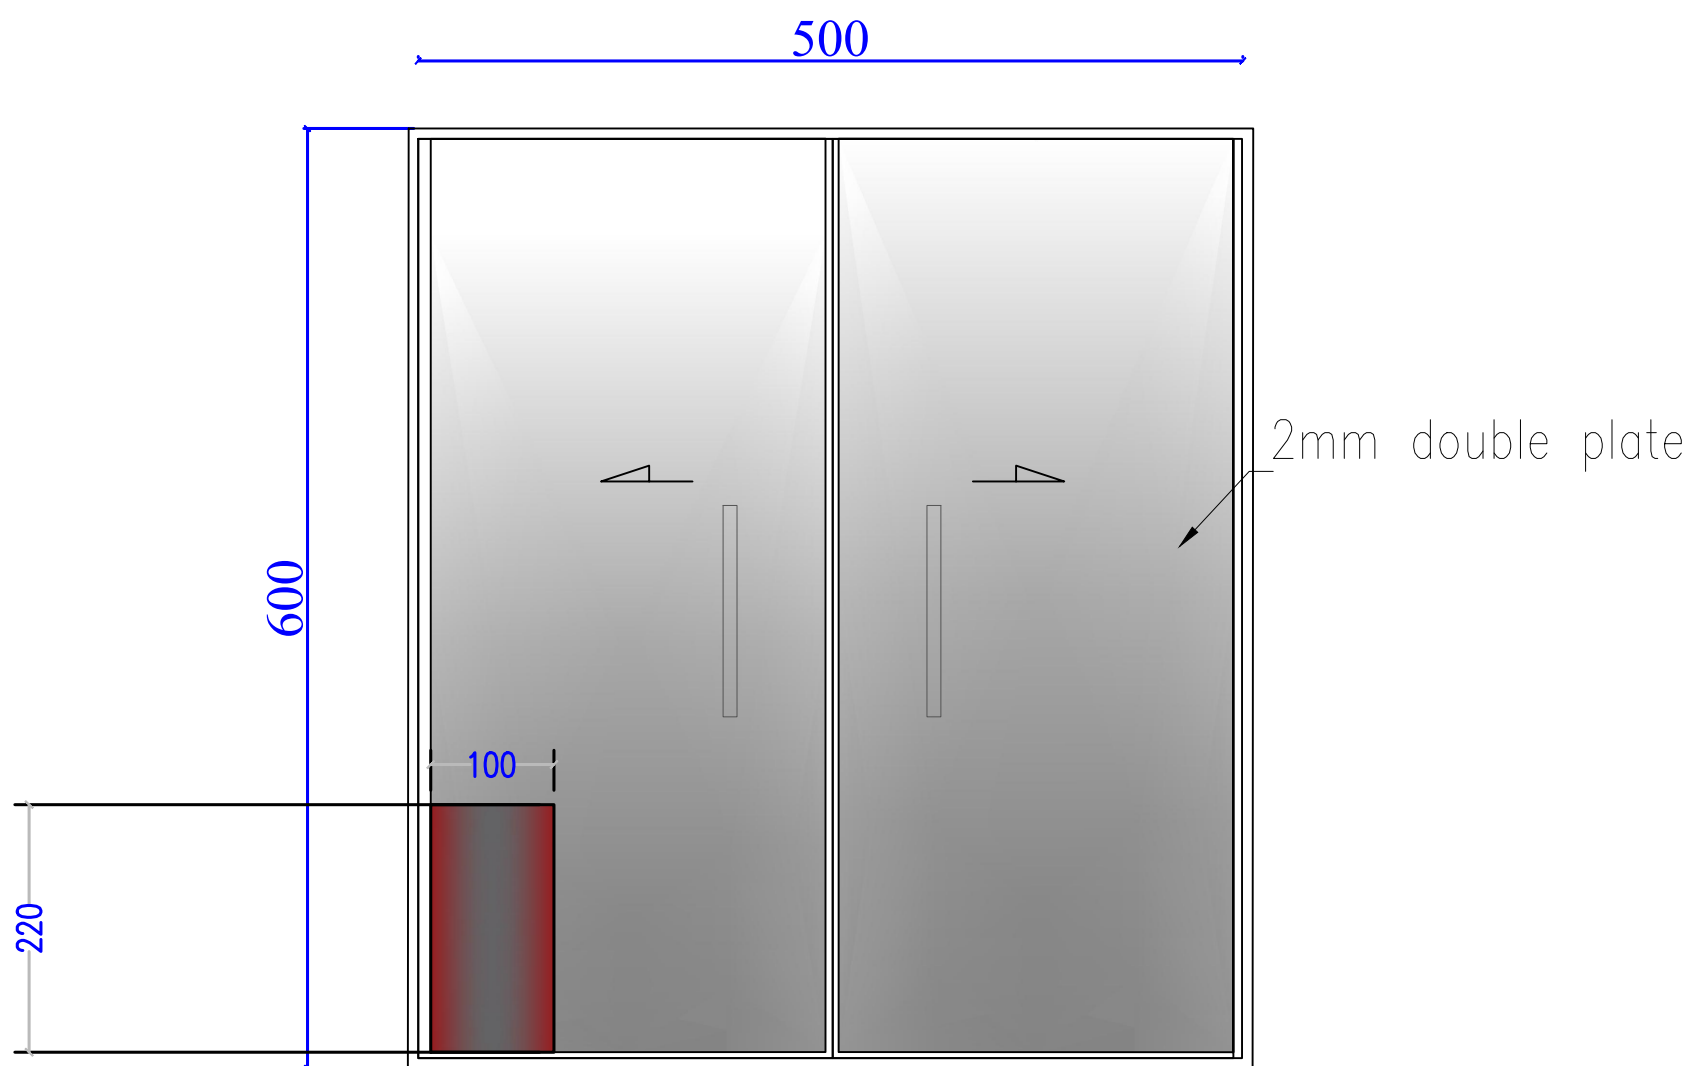


D2

C.STEEL Slide Door

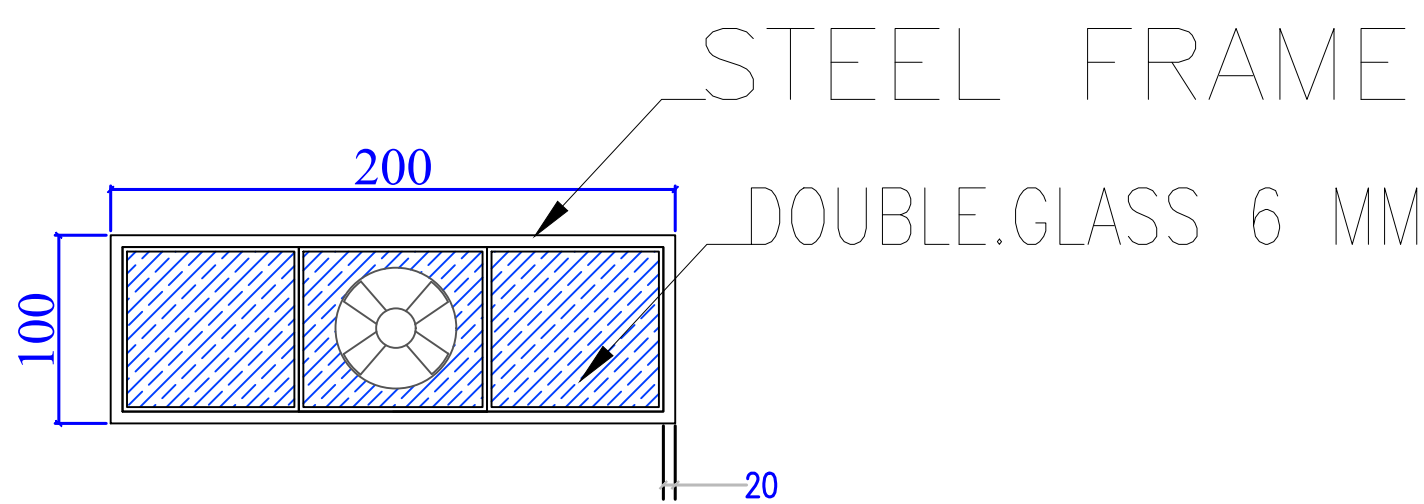

W01

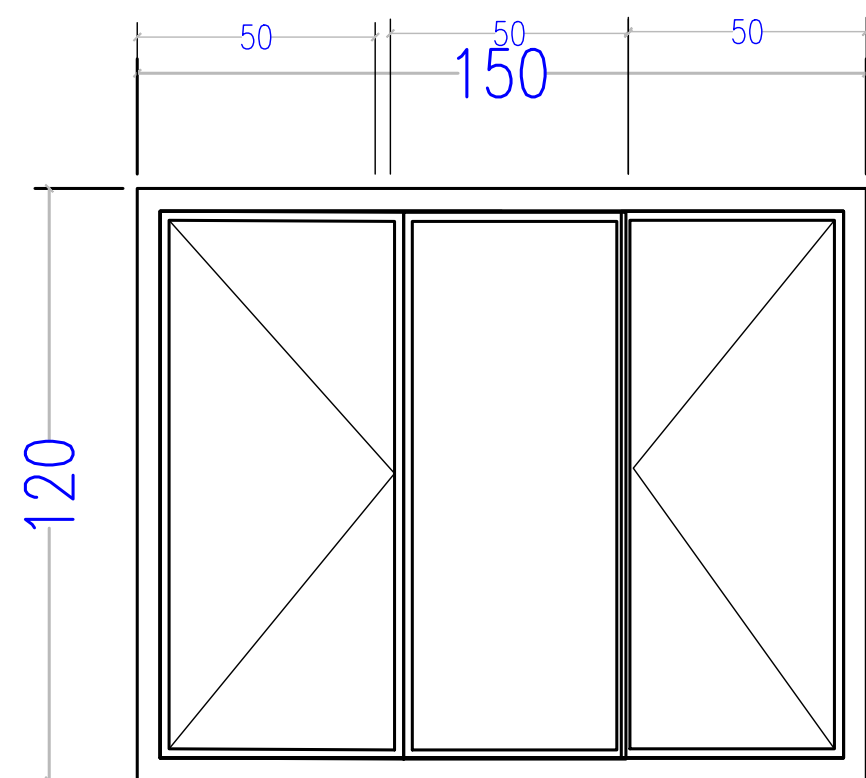

W02


-Glass Window
-UPVC Frame

WINDOWS

TYPE	DIMENSION	NUMBER
W01	200* 100 cm	30
W02	150* 120 cm	3
W03	40 * 60 cm	3
W04	100* 120 cm	1


DOORS

TYPE	DIMENSION	NUMBER
D1	110 * 220 cm	2
D2	500 * 600 cm	2
D3	110 * 220 cm	4
D4	80 * 220 cm	3

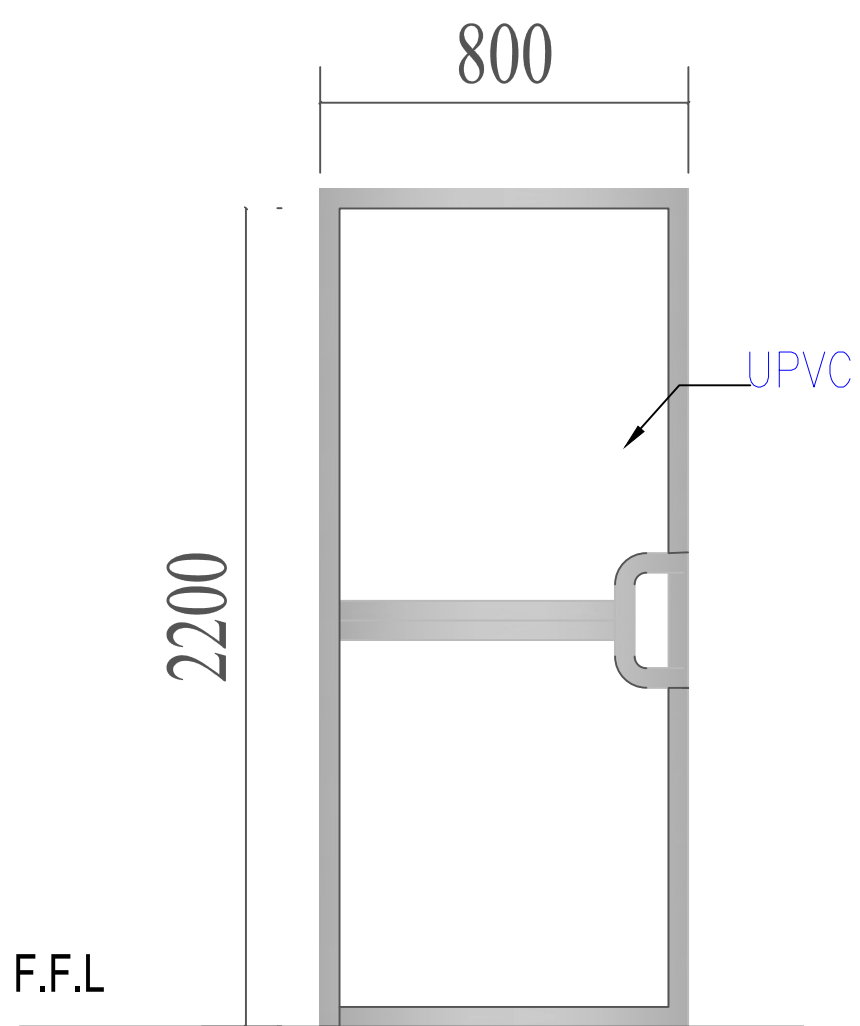

D4

-UPVC Door
- UPVC frame

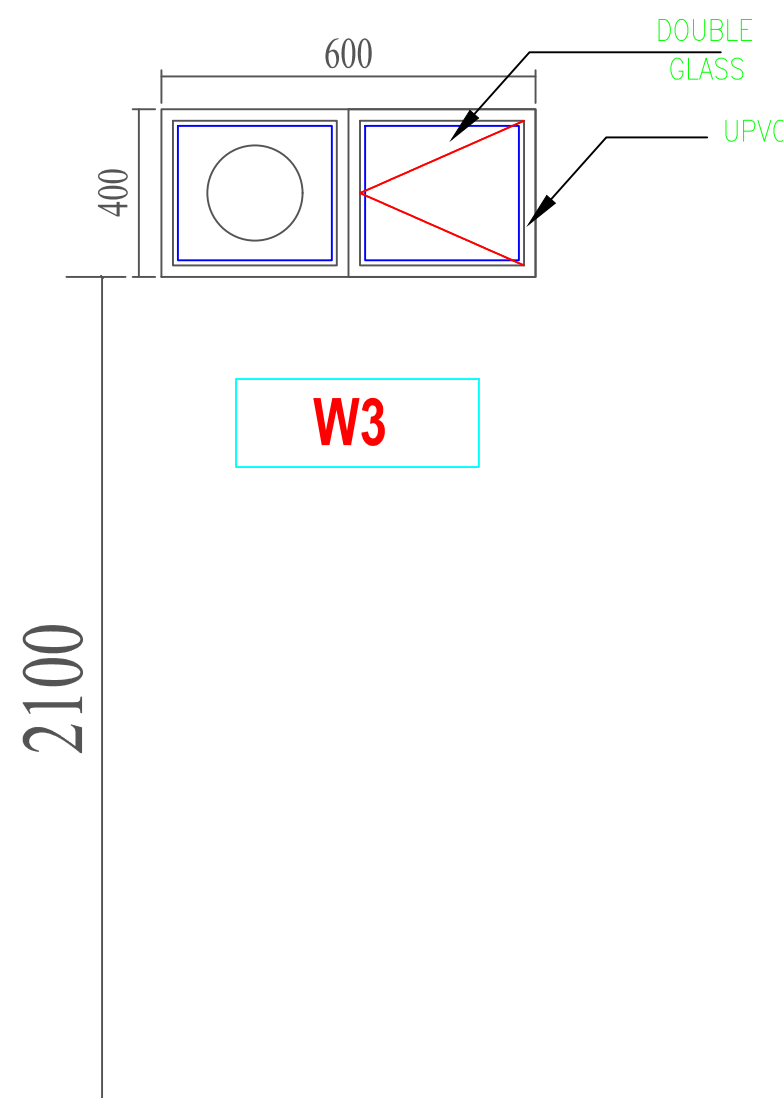

W3

F.F.L

-Glass Window
-UPVC Frame