





South Refineries Company

DISCIPLINED			
☒ ARCH	☐ MECH		
☐ STR	☐ ELE		
PROJECT NAME: مخزن النجيب النوري للتأمين ومخاطباتها			
SHEET NAME GENERAL PLAN			
Scale N.T.S	Sh.No:		
Department of Engineering and Planning			
DESIGNED BY:ENG Noor alhuda			
Date			

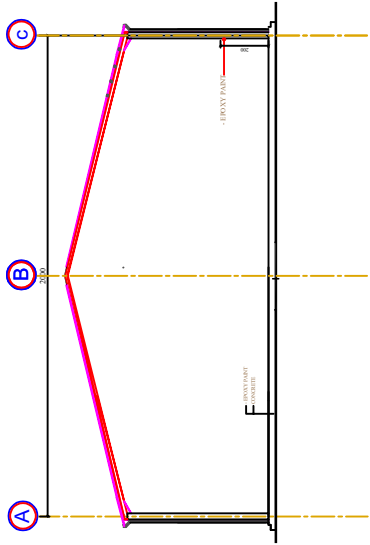

SEC (A-A)

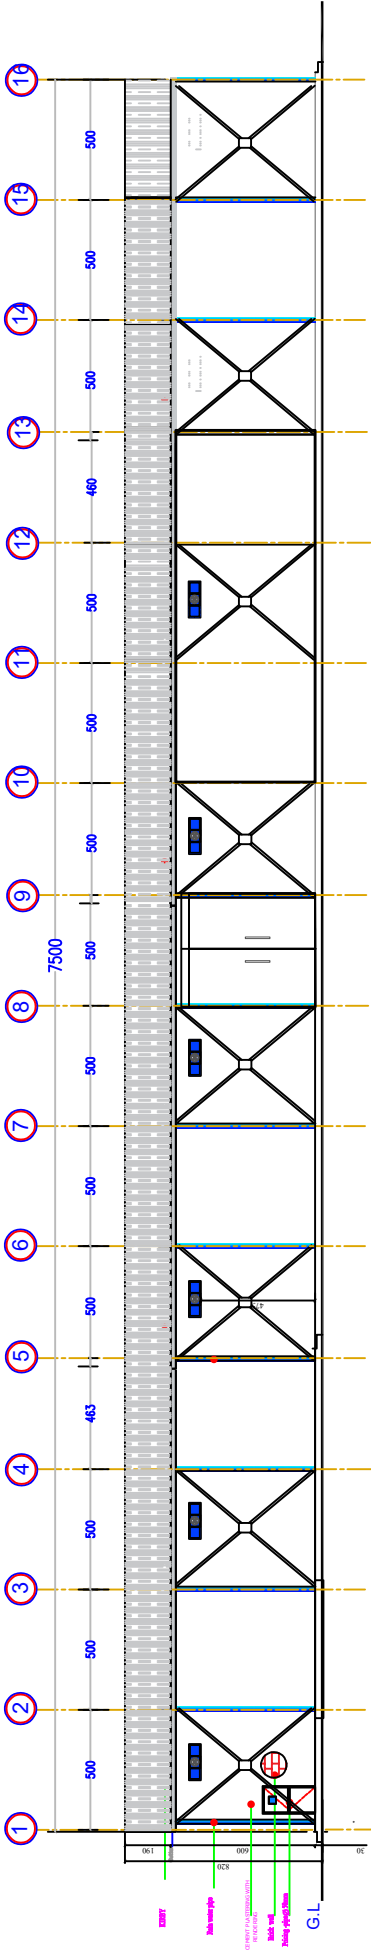

SEC (B-B)