



2000

C.STEEL

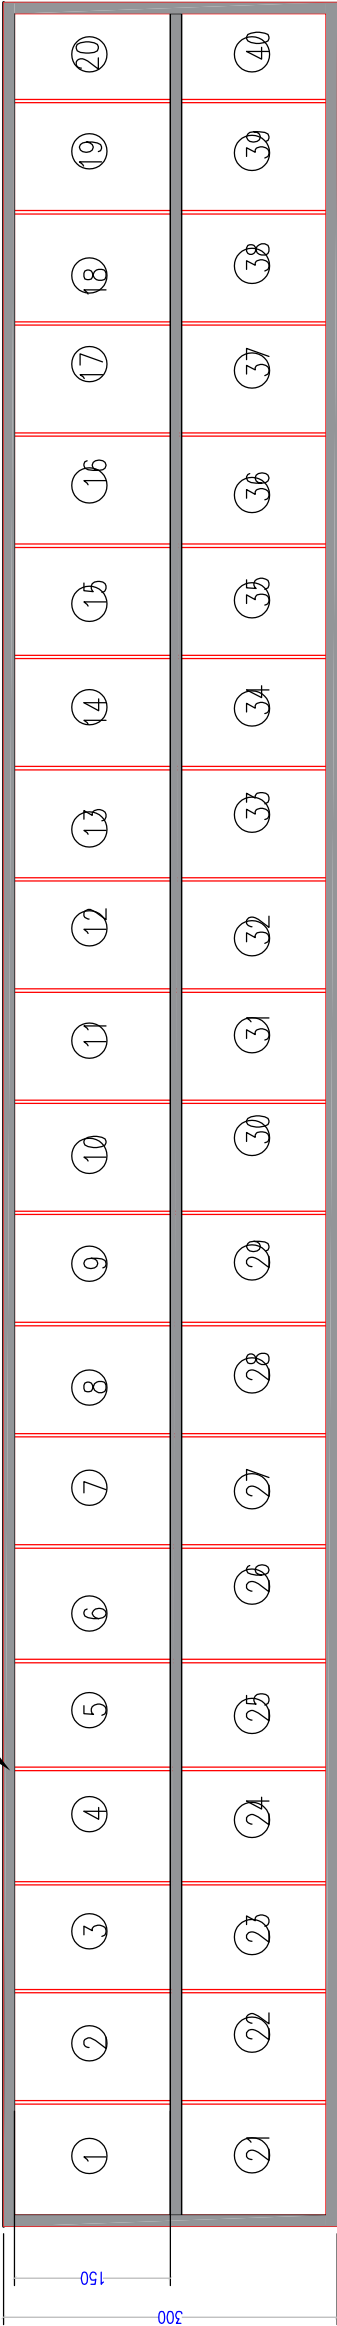

2000

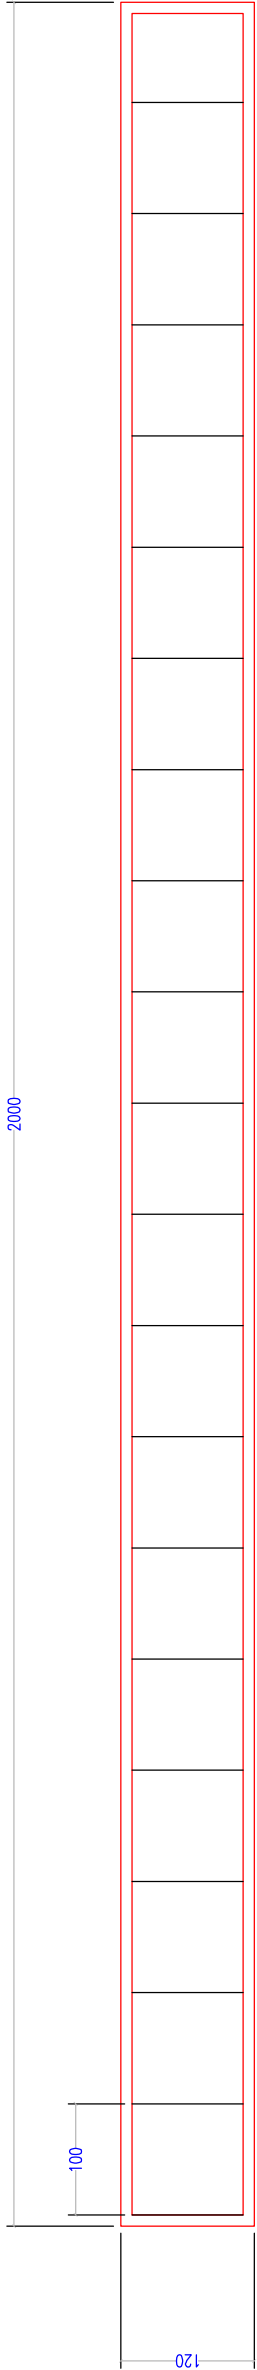

رفوف
(راكات)



South Refineries Company			
DISCIPLINED			
	ARCH	MECH	
	STR	ELE	
PROJECT NAME:			
مخزن النليب التولي تالين وملحقاتها			
SHEET NAME			
GENERAL PLAN			
Scale	N.T.S	Sh.No:	
Department of Engineering and Planning			
DESIGNED BY:ENG Noor alhuda			
Date			