


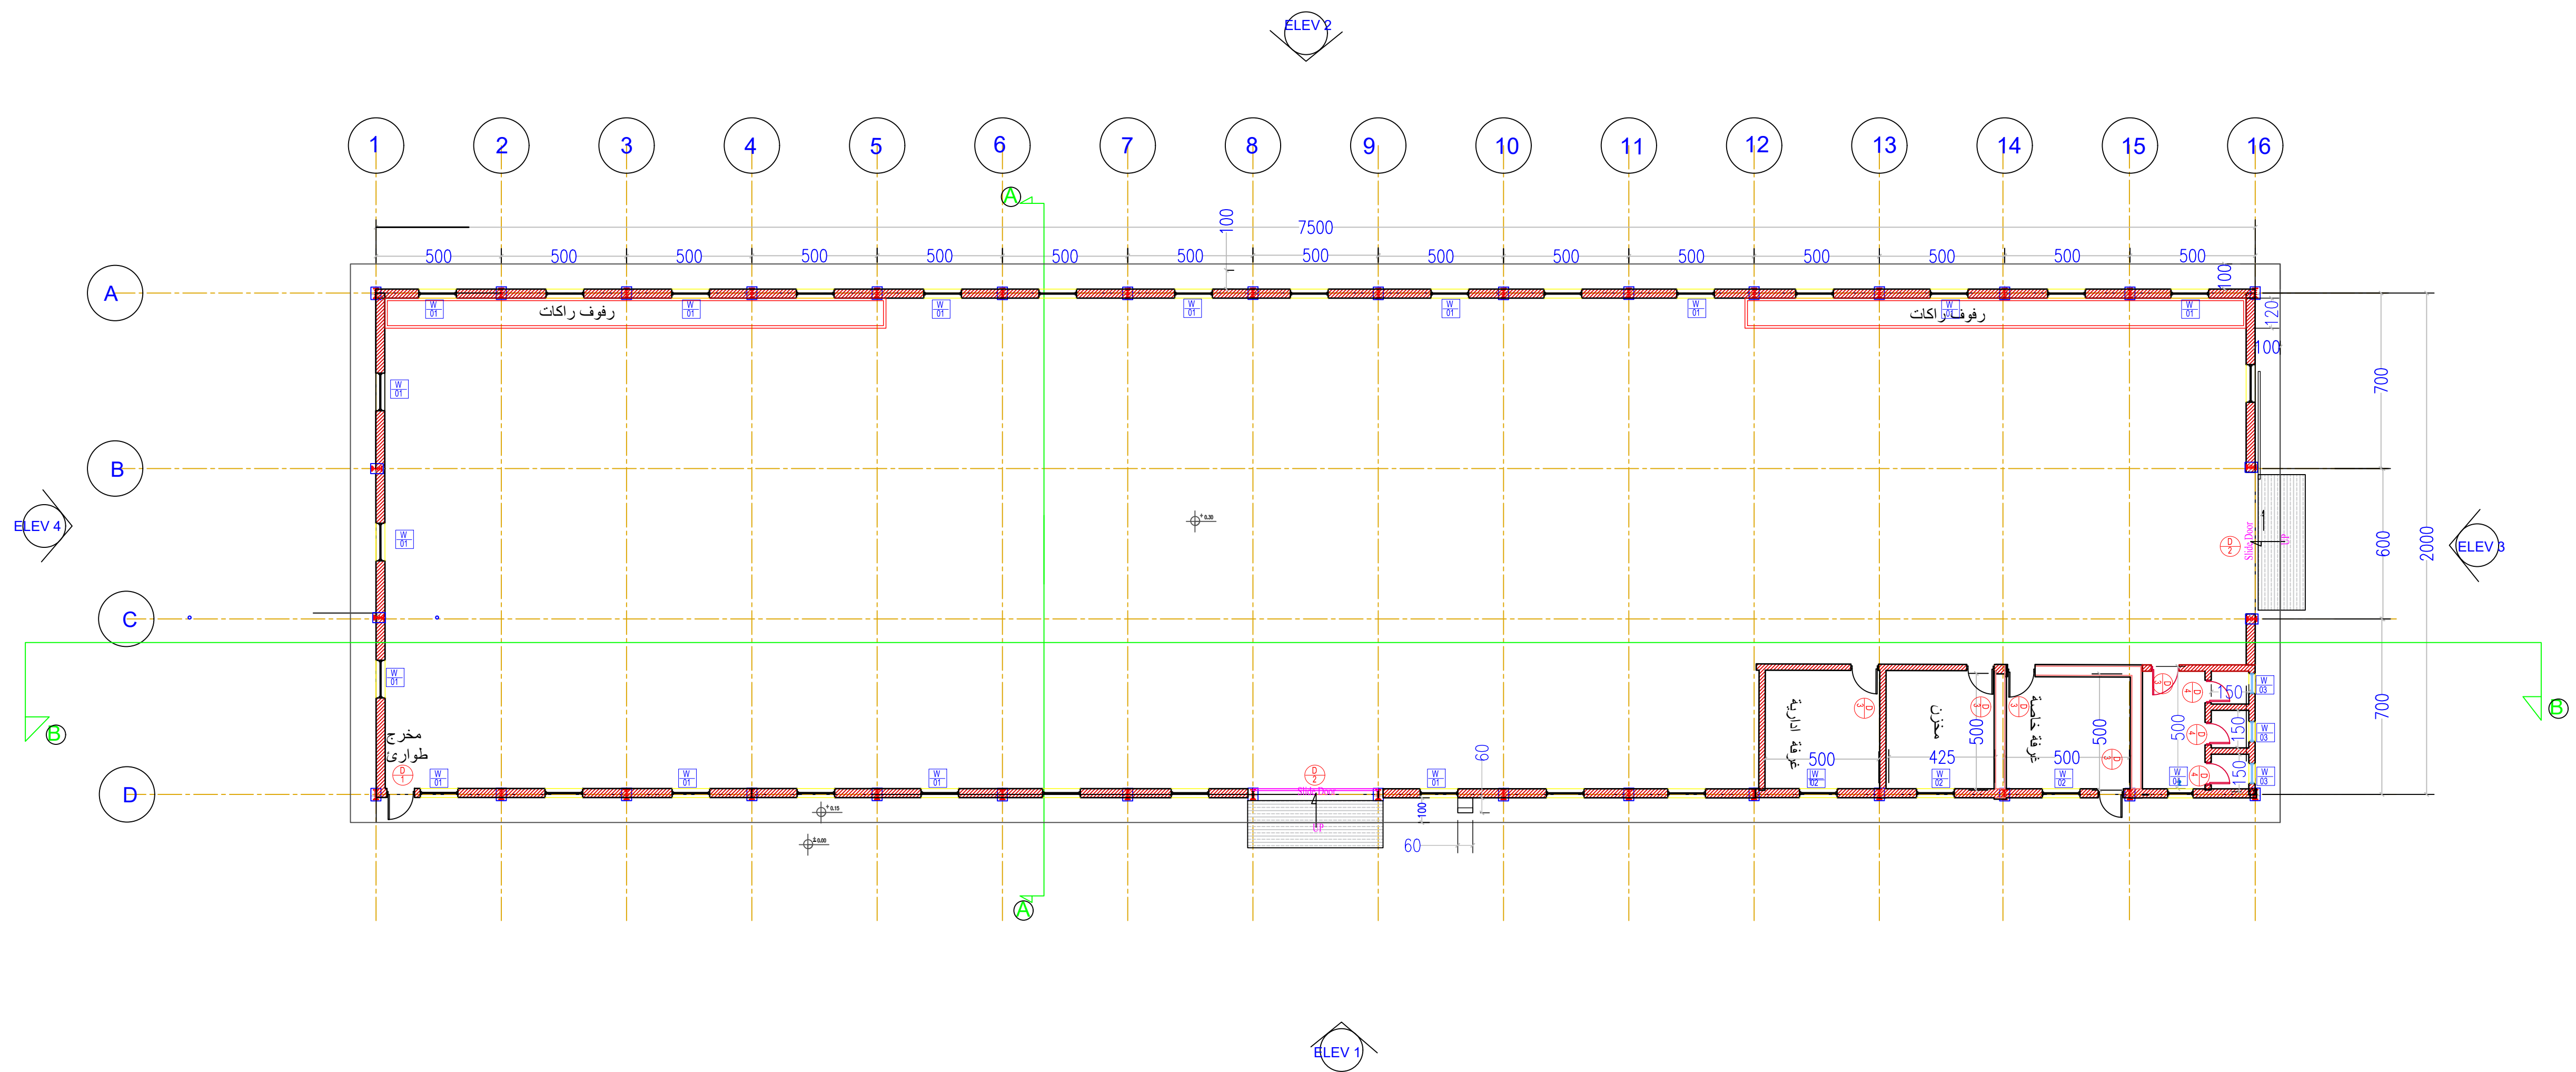

GROUND PLAN

South Refineries Company

DISCIPLINED			
ARCH	MECH		
STR	ELE		

PROJECT NAME:
مخزن الانابيب البولي اتيلين وملحقاتها

SHEET NAME:
GENERAL PLAN

Scale: N.T.S. Sh.No:

Department of Engineering and Planning

DESIGNED BY: ENG noor alhuda

Date