


South Refineries Company	
Surplus materials shed	
Shed/foundation	
Designed by	Ahmed Shanan
Sh. No. :1	

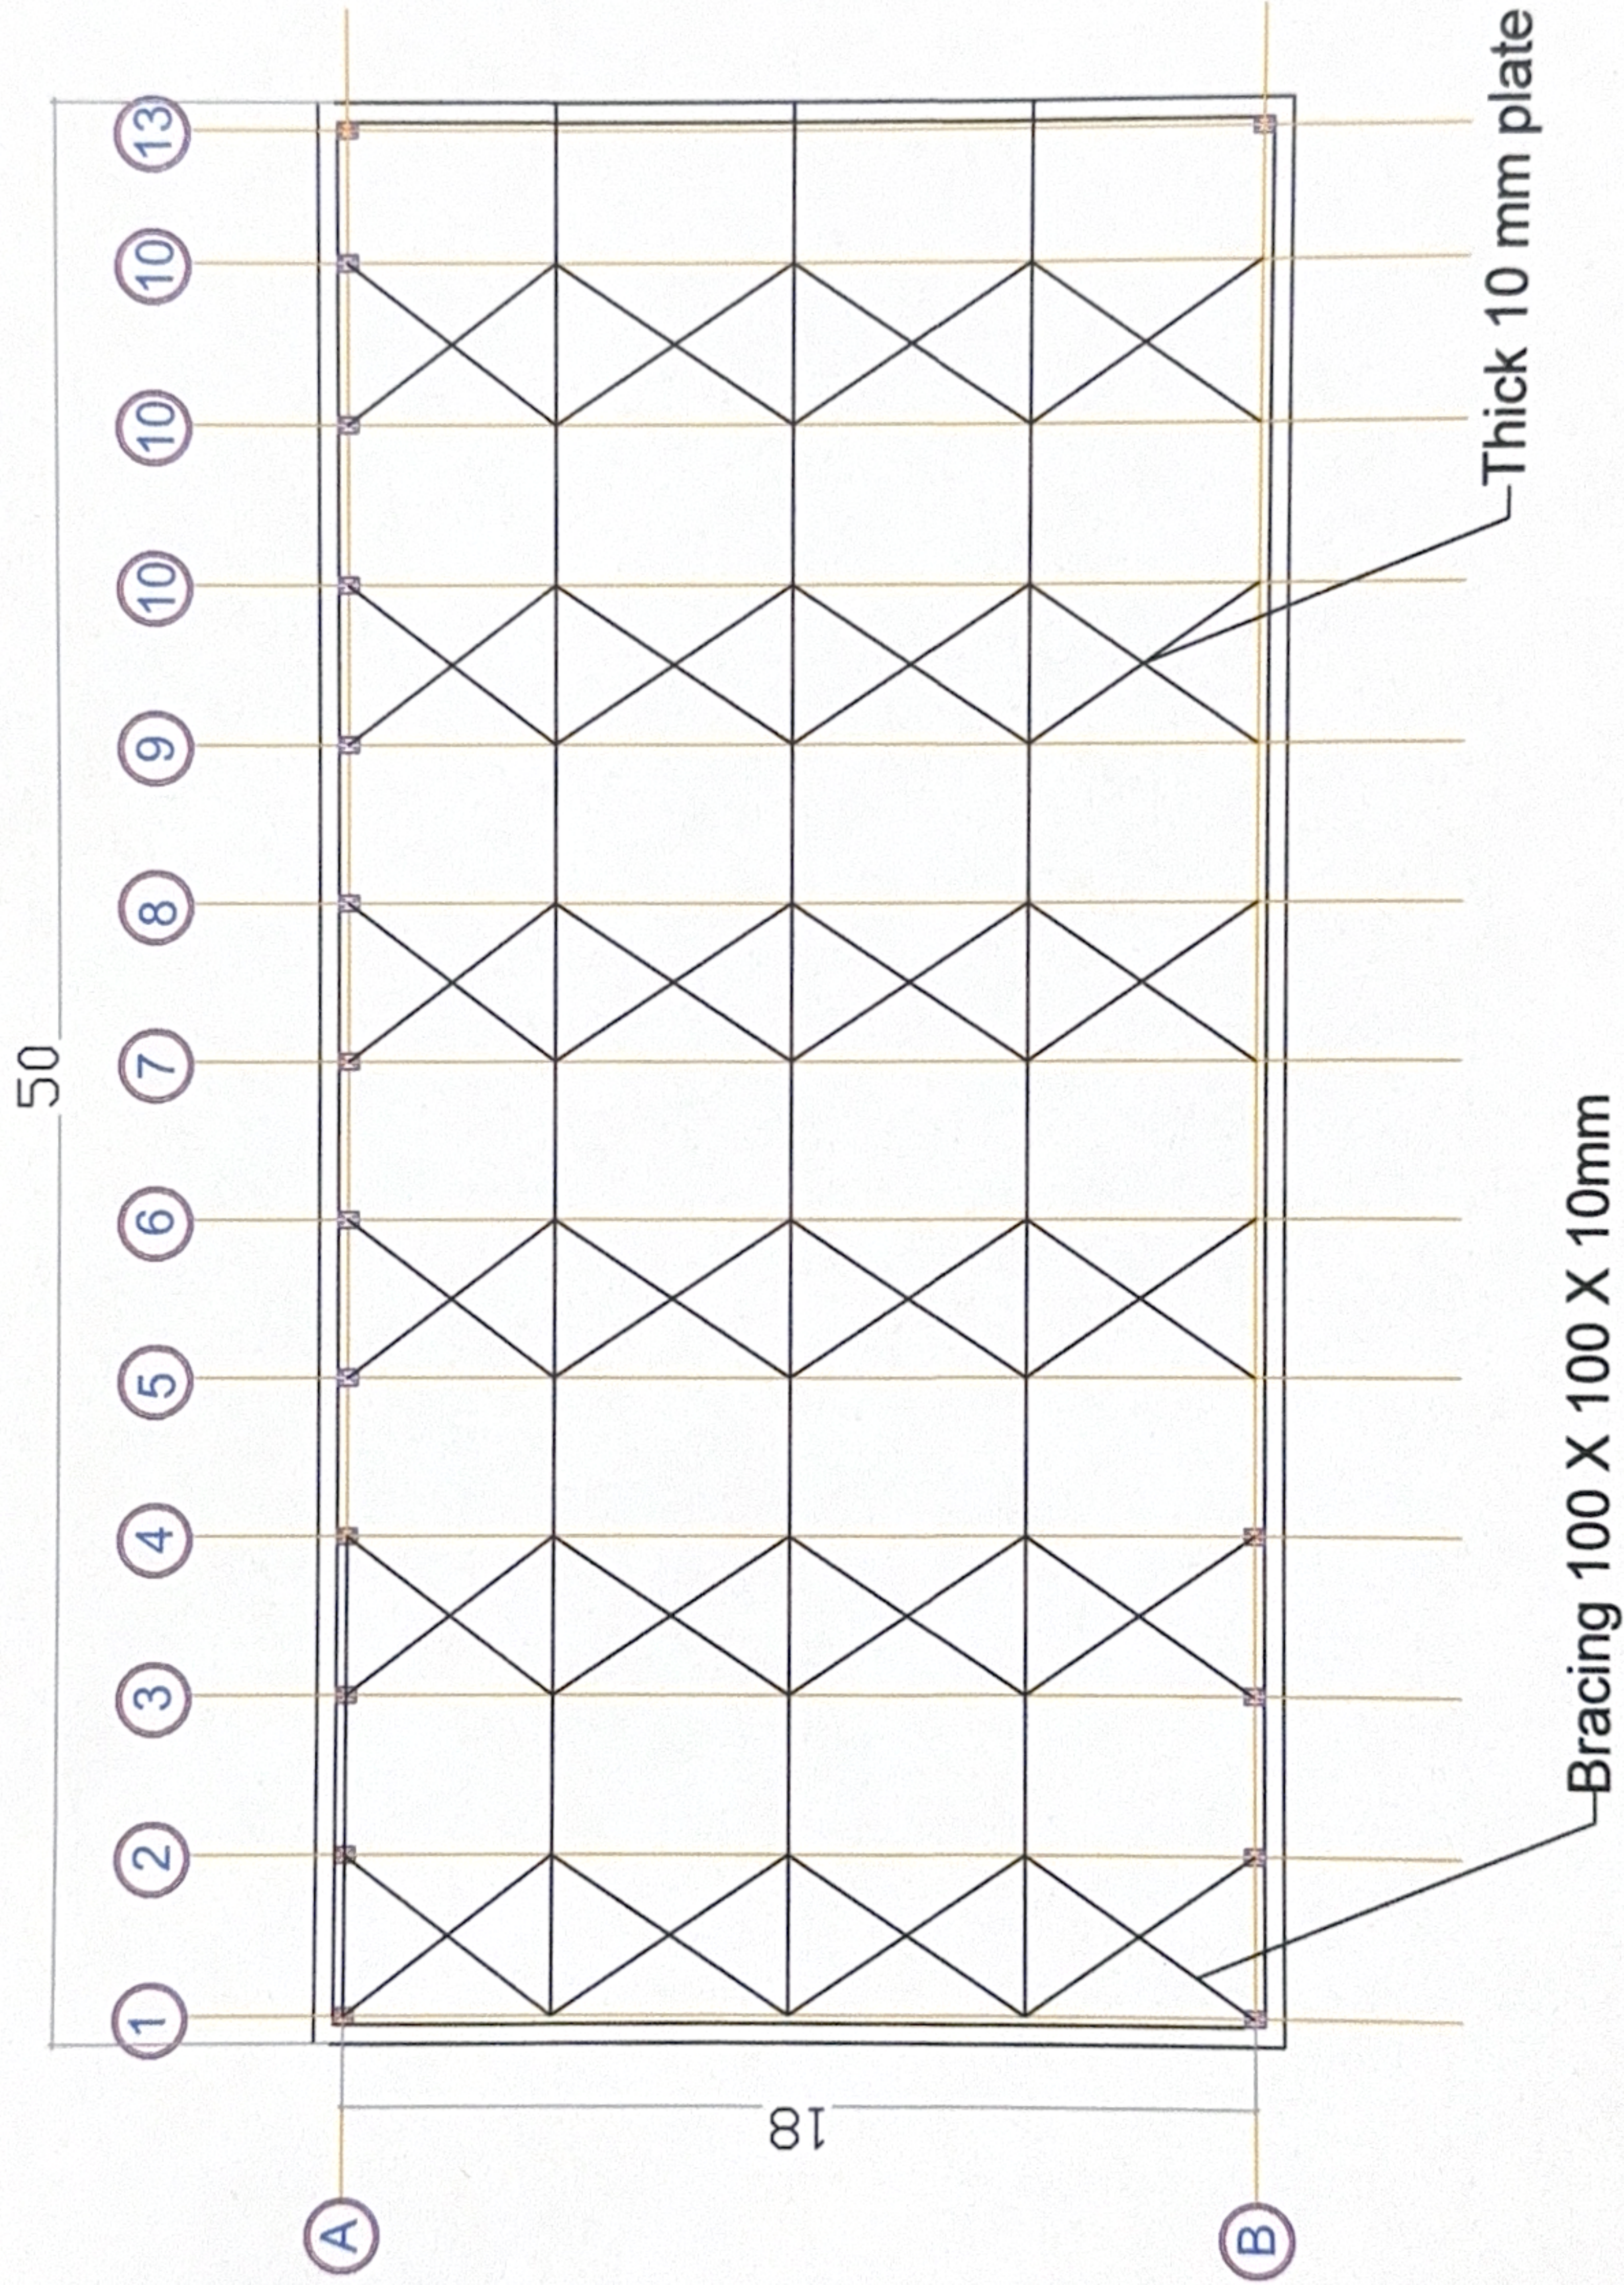

SOUTH
REFINERIES
COMPANY


General Notes


No	Revision/Issue	Date

Project Name and Address
مستشفى
وحدة الموراد الفخمة

Drawing set
Architecture

Project	Sheet
Date	Ar 2
Scale	not to scale
Designed by	Hind Raad
Drawing by	Hind Raad
Checked by	
Approved by	

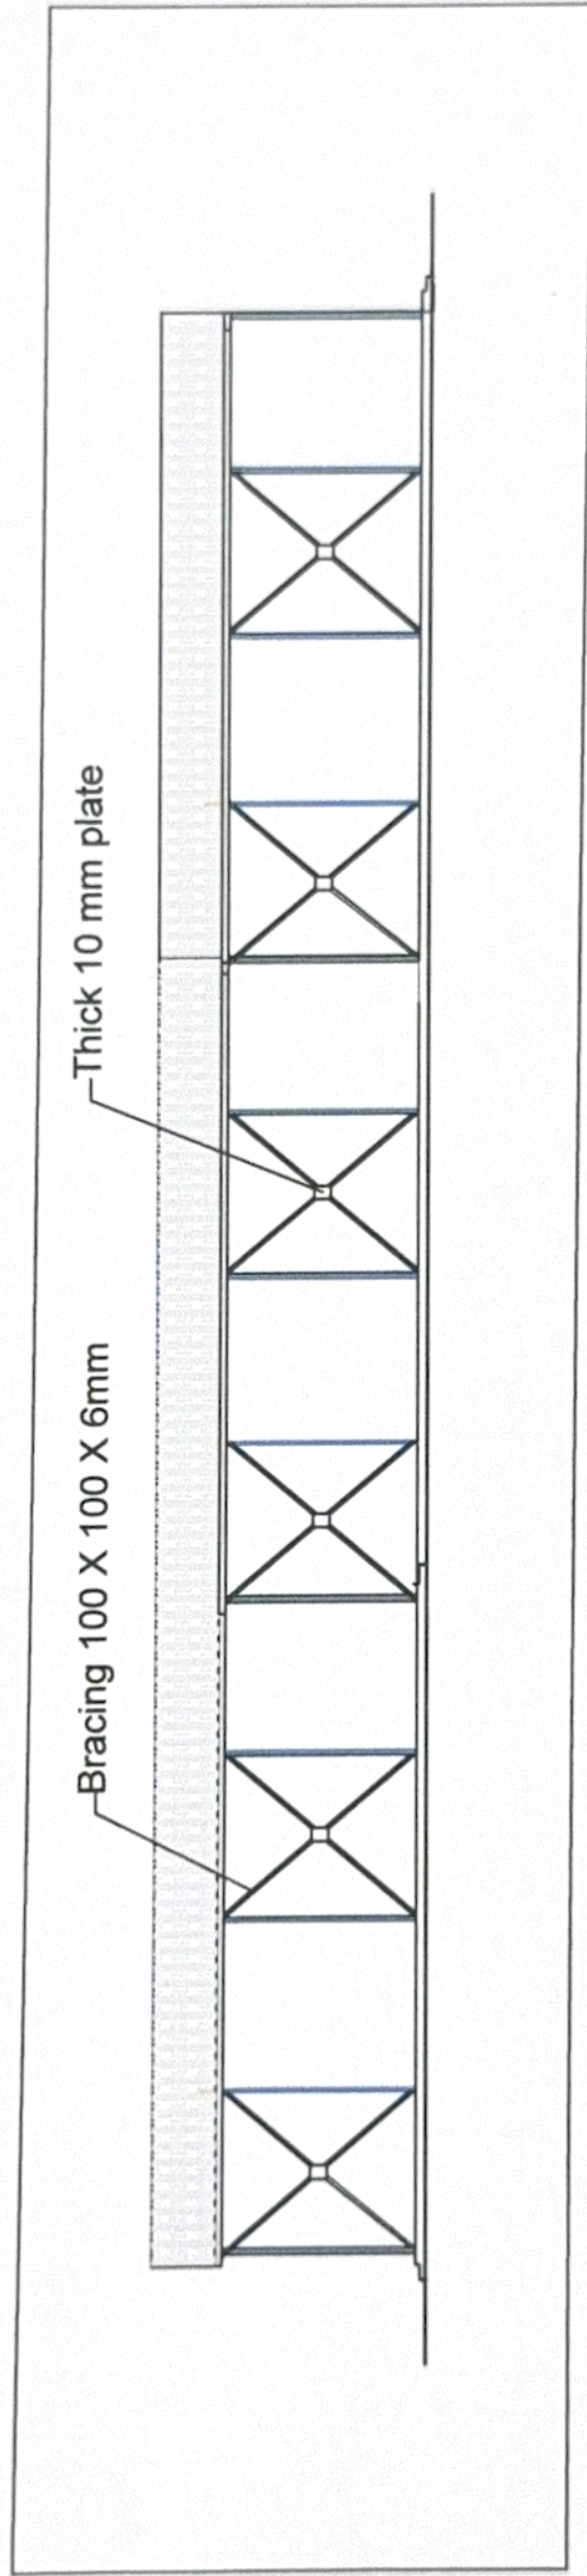

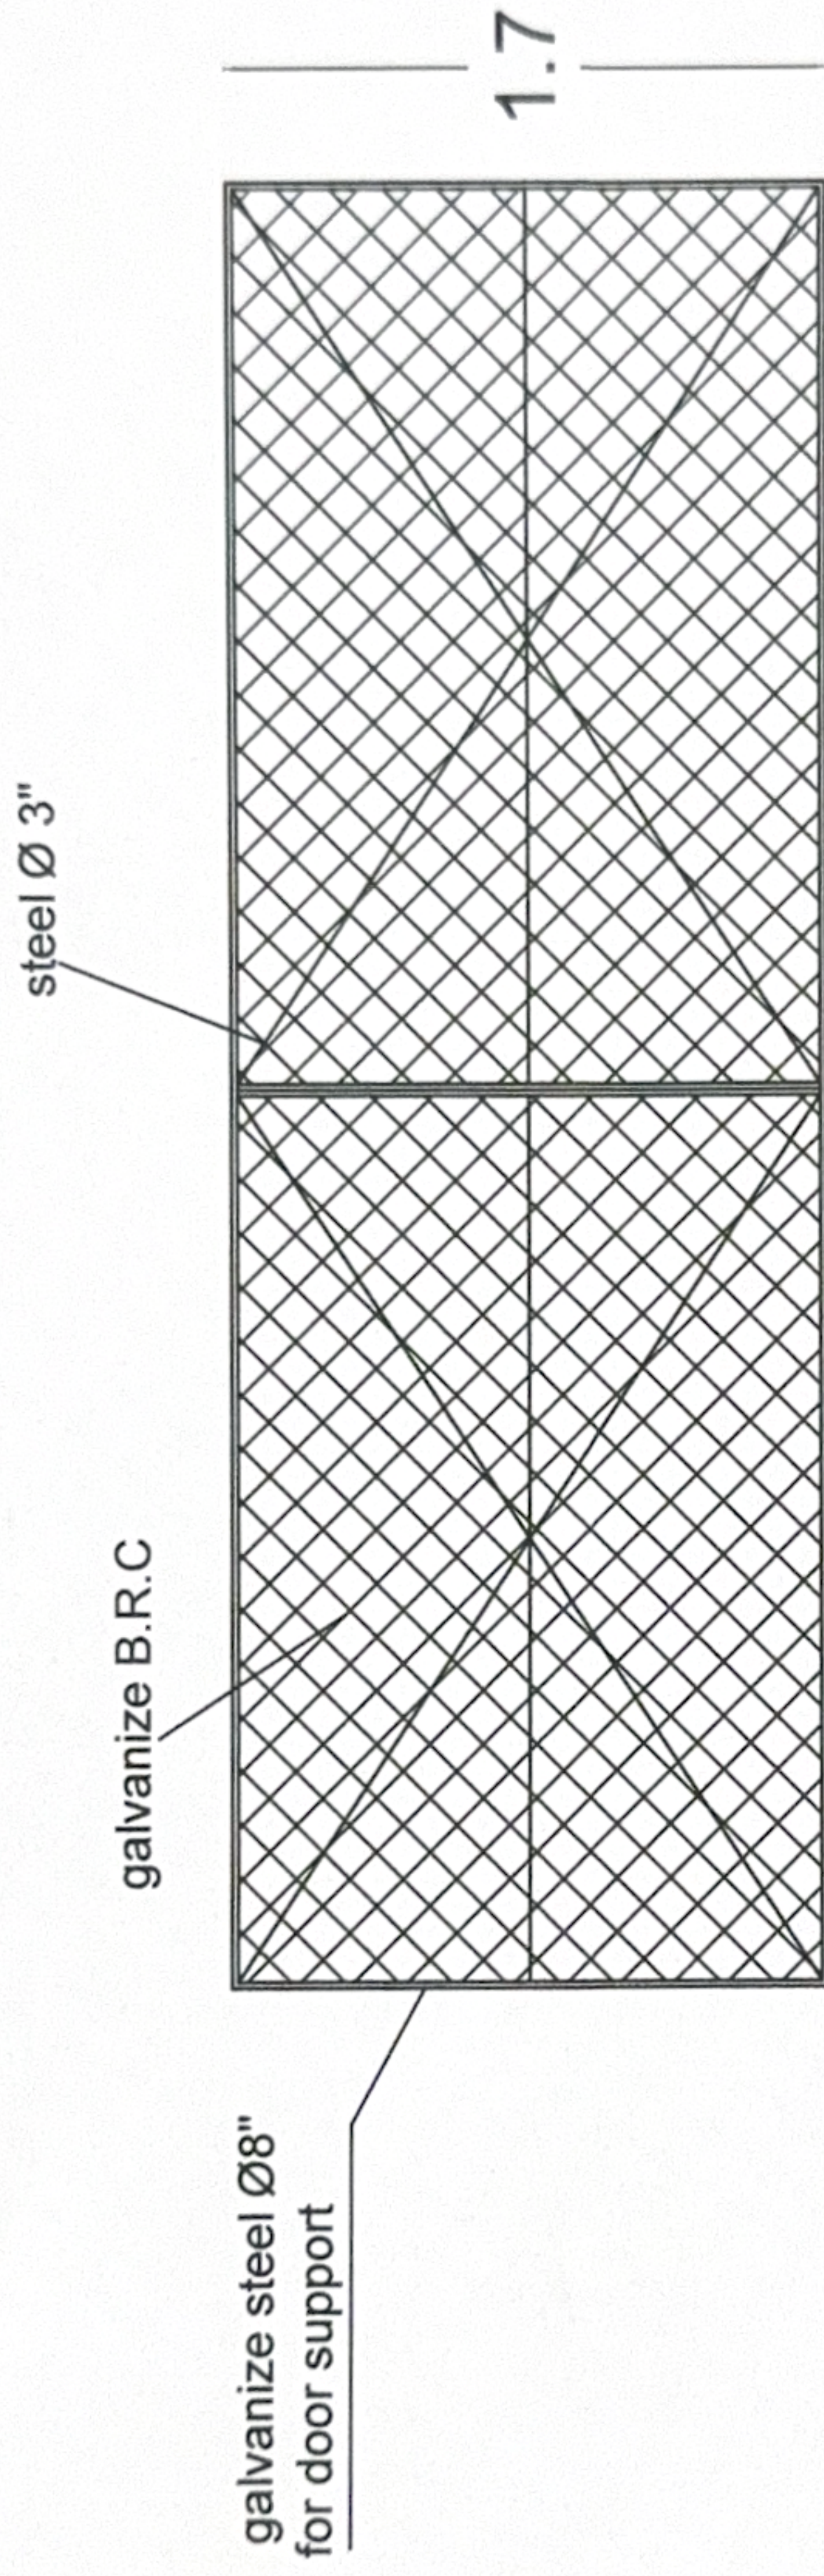


5

Door from B.R.C

تفاصيل الباب

SOUTH REFINERIES COMPANY		General Notes								No. Revision / Issue				Project Name and Address سراج ريف BRC		Drawing set		Sheet St.		Wall BRC/ Front view Date		Scale not to scale		Designed by Hind Hamed		Drawing by Hind Hamed		Checked by		Approved by	
<div><div><div><div>Steel 20x30 corners only</div><div>Galva. B.R.C.</div><div>Steel Ø 3"</div><div>Galvanize B.R.C</div><div>3 horizontal line Galvanize were connection with the column.</div><div>1.7</div></div></div><div><div>منطقه في السراج</div></div><div><div>galvanize steel Ø3" for door support</div><div>galvanize B.R.C</div><div>steel Ø 3"</div><div>1.7</div></div><div><div>5</div><div>Door from B.R.C</div><div>تفاصيل الباب</div></div></div>																															